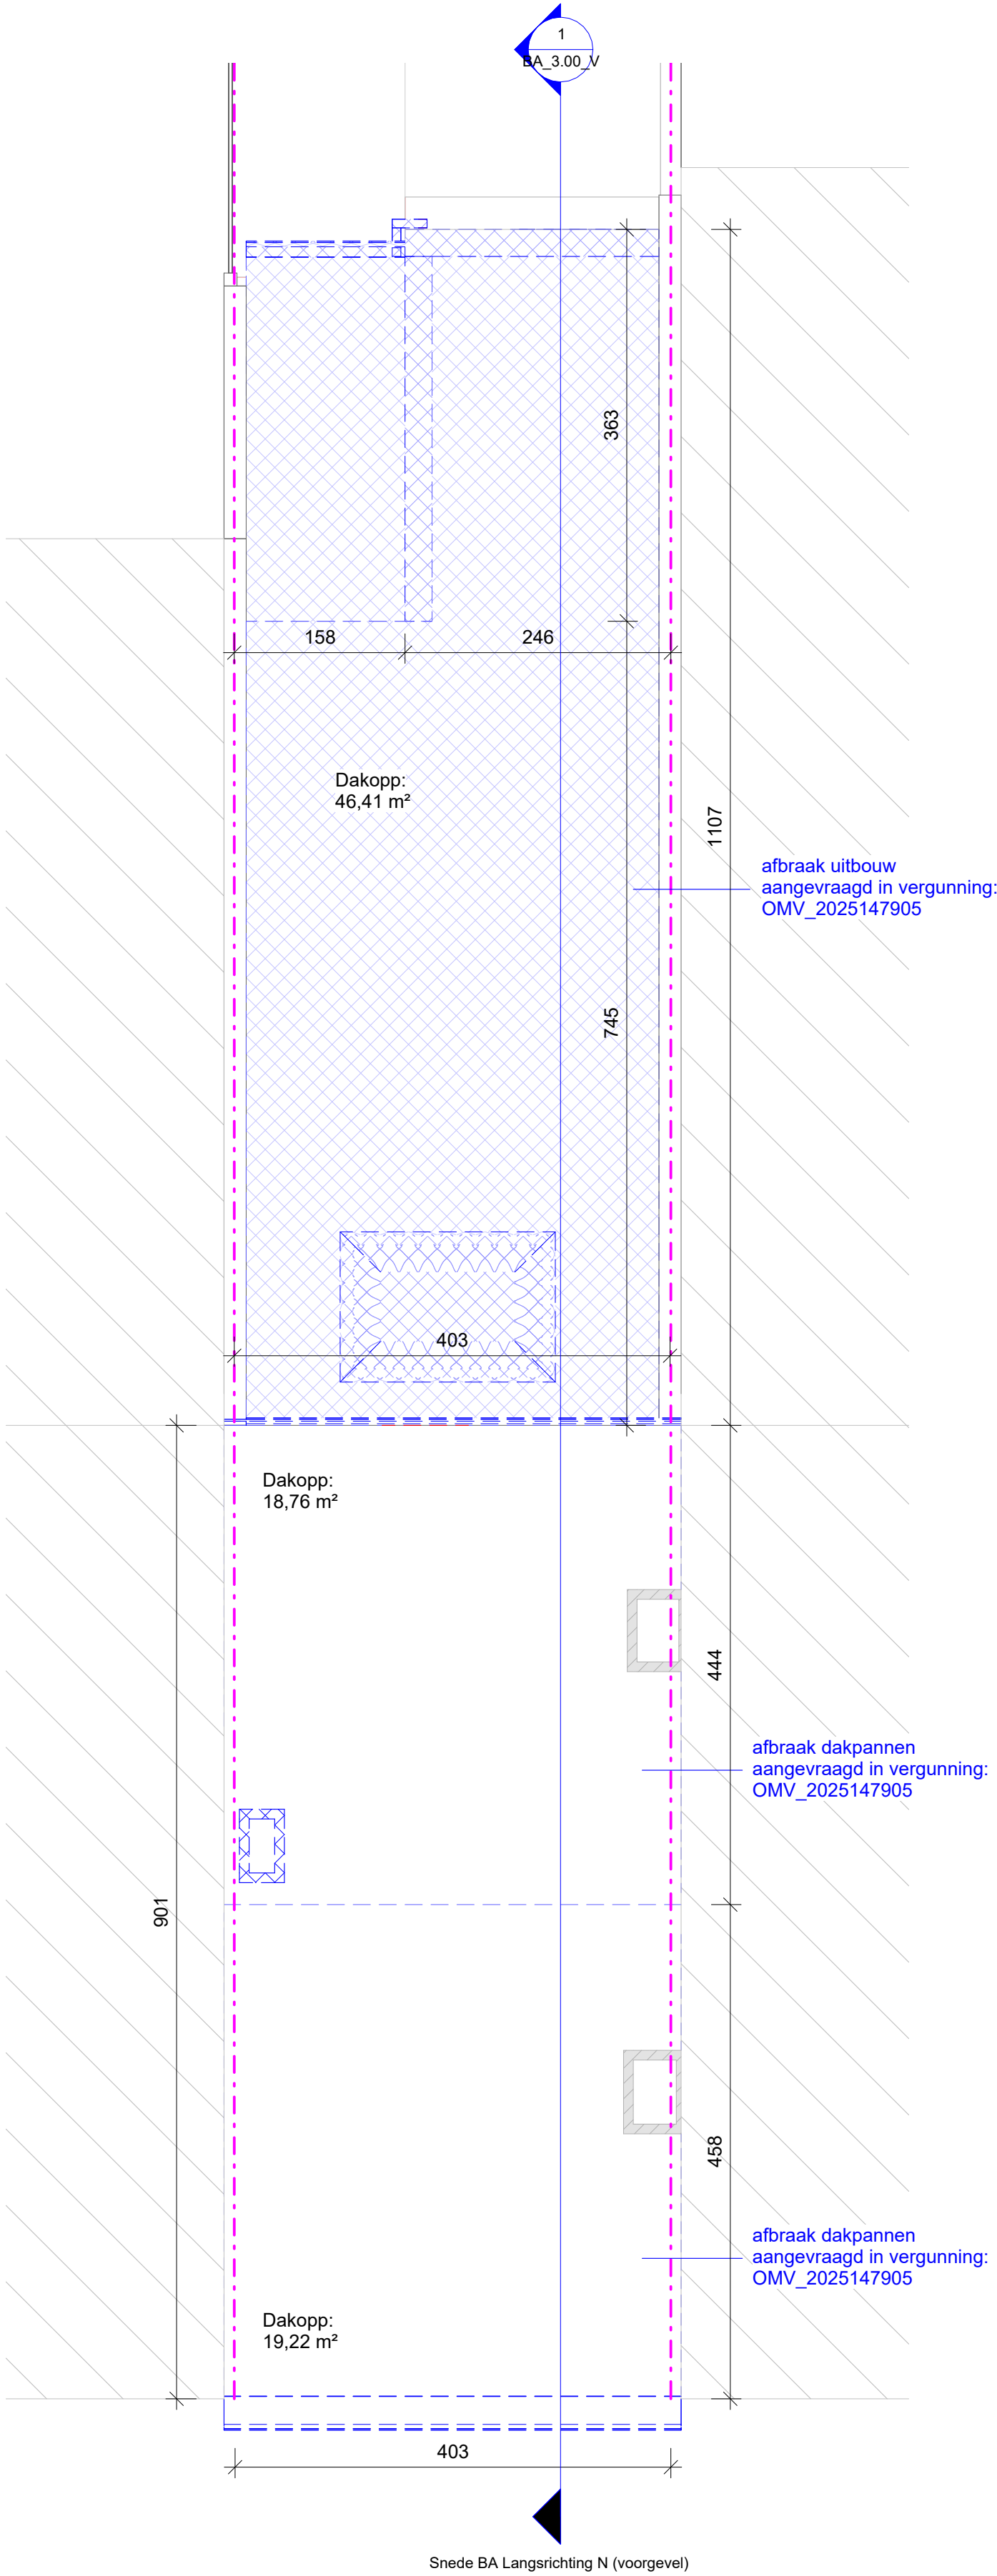


BA_1.40 P_B_1.40_Dakenplan

1 : 50