


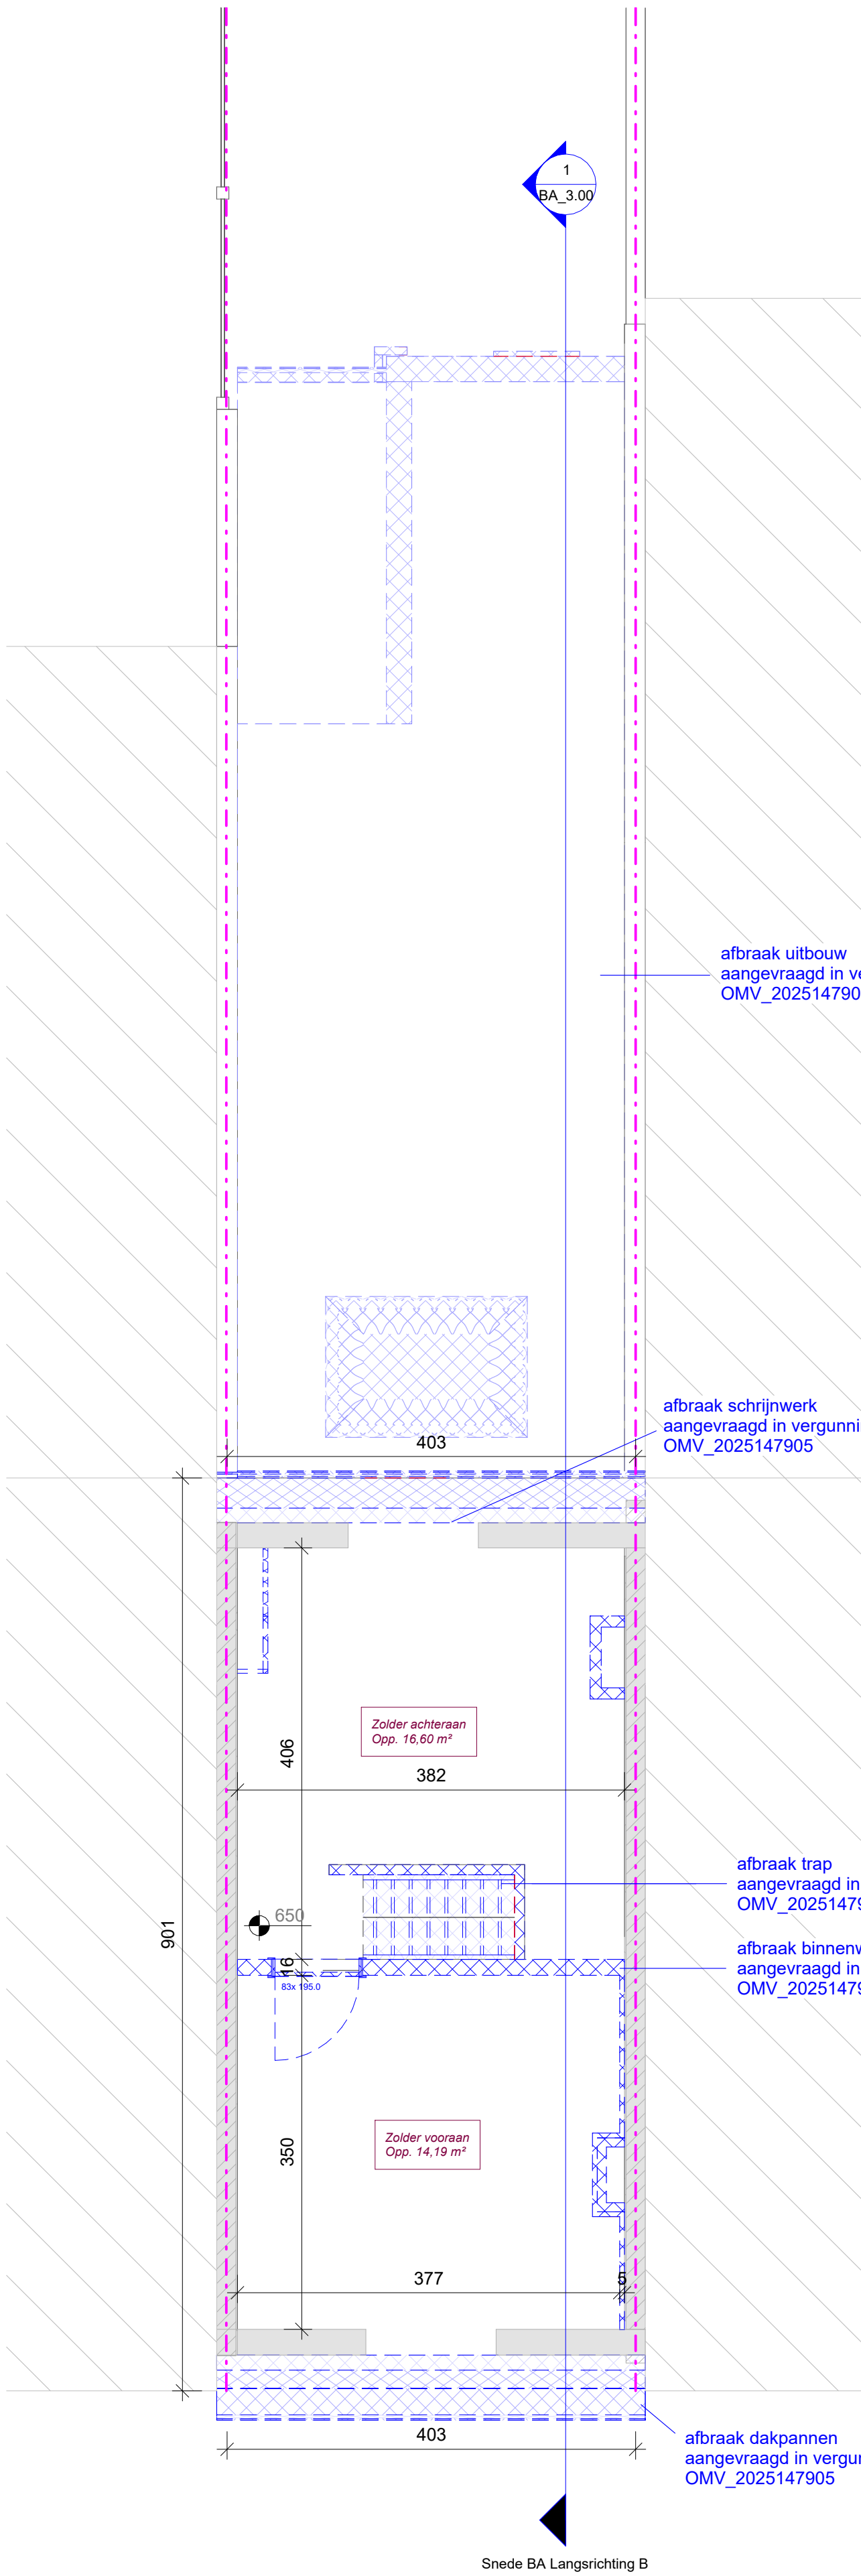

0,5 0 0,5 1 1,5 2 2,5
SCHAAL1: 50 m

BA_1.20 P_B_1.20_Verdiep 2

1 : 50