


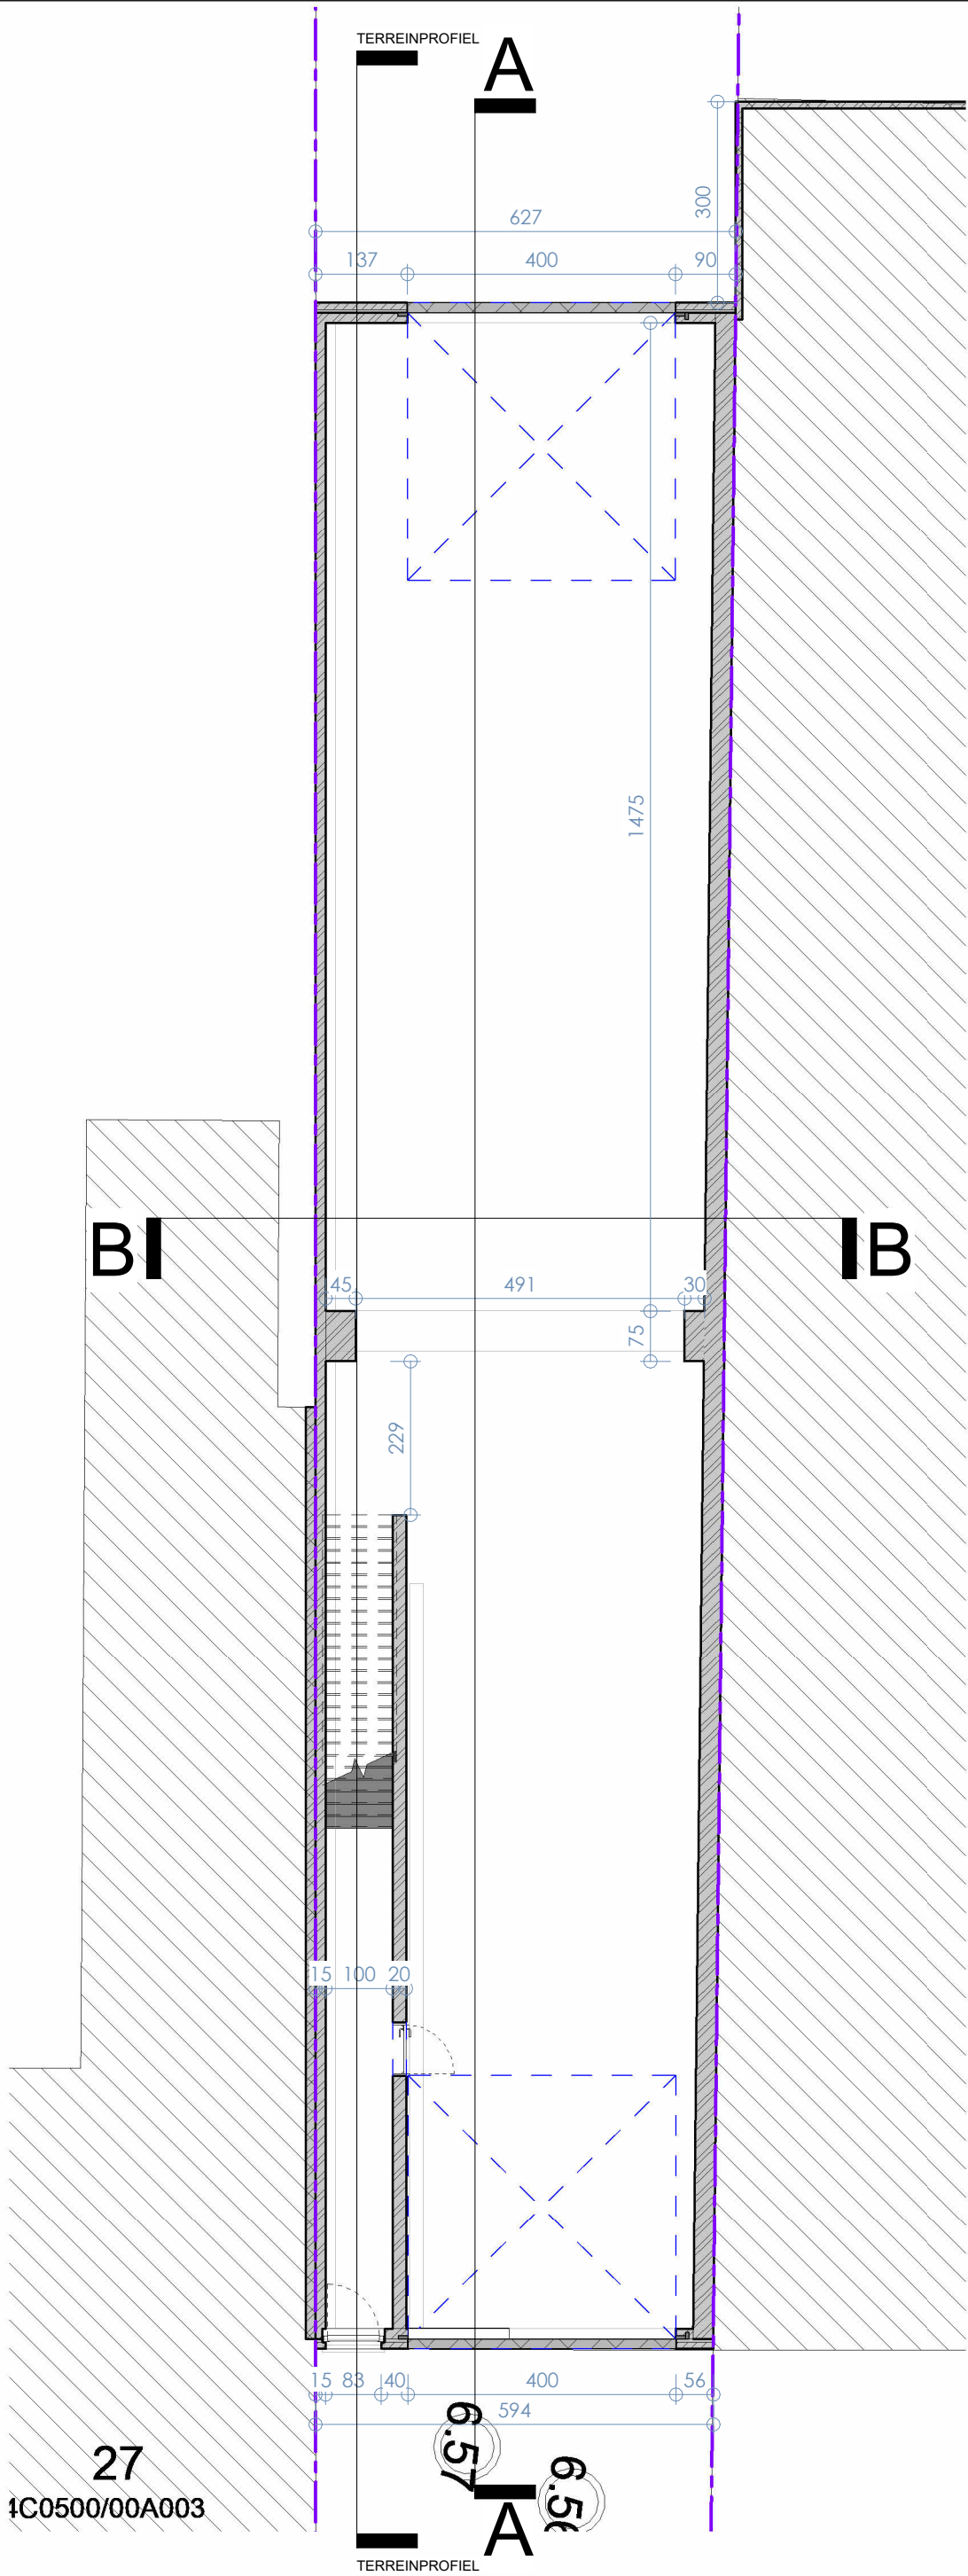

0.5 0 0.5 1 1.5 2 2.5
SCHAAL 1:50 m

27
1C0500/00A003

ARMUR
architecten

HEIN
Jules Van Doorselaere en zonen BV

Heinakker 29
9032, Gent

Scale : 1 : 100
Date : 30/04/2026 12:05:12

Gelijkvloers V