



LEGENDE:

- perceelsgrens
- haag
- kijkrichting
foto

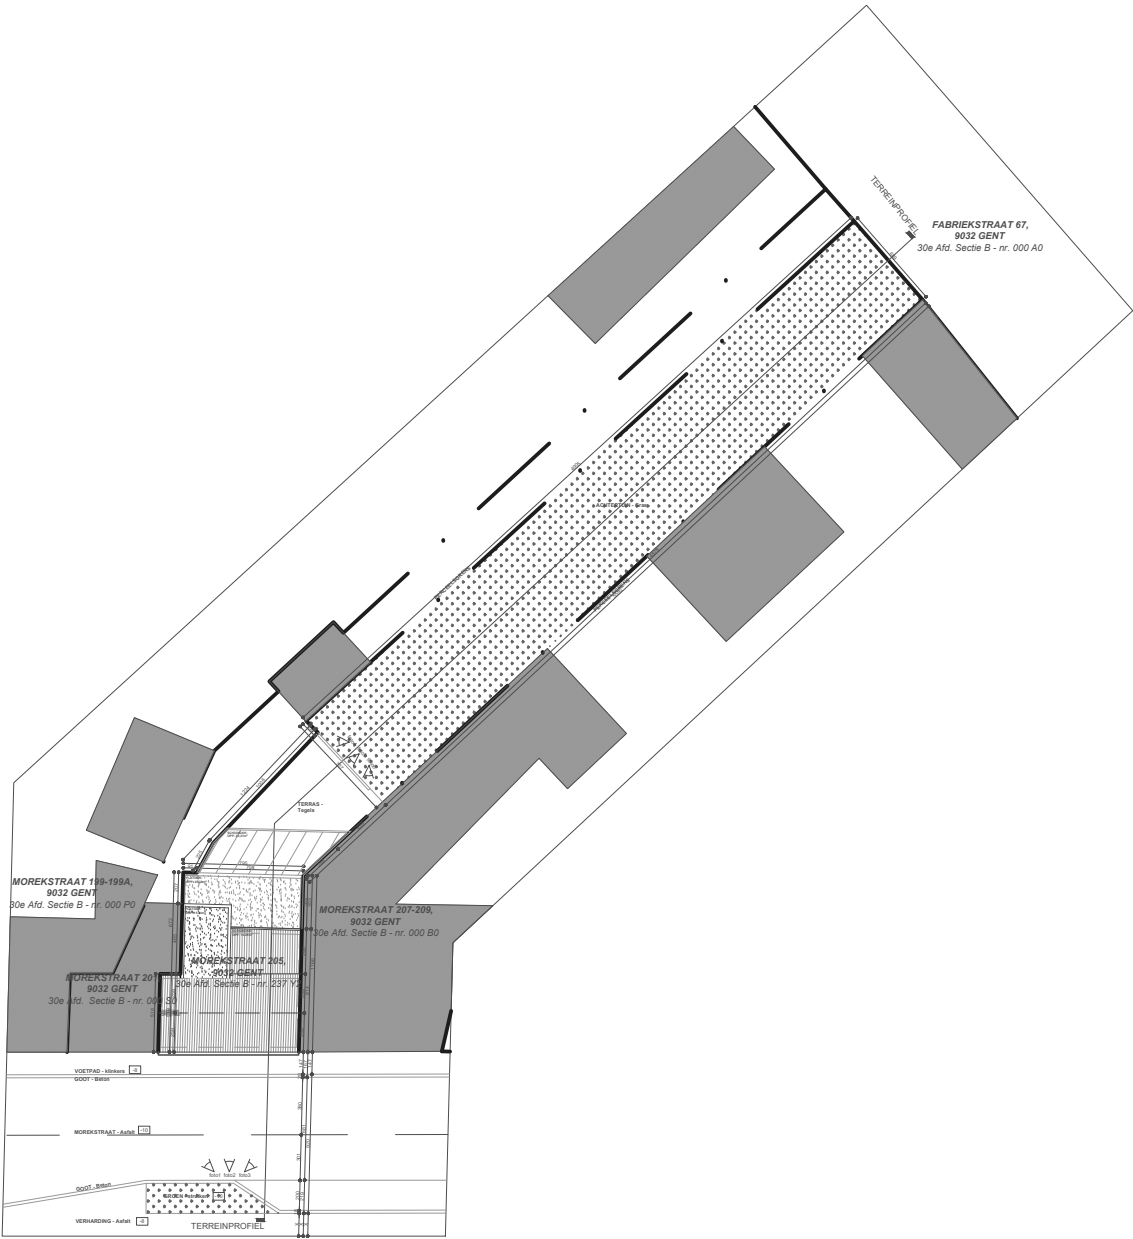

INPLANTING
Vergunde toestand
schaal 1:200

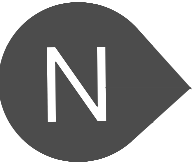

G A

A R C H I T E C T
A L I H A N G Ü N I N D I
BOVENSTRAAT 31, 2880 BORNEM
+ 3 2 (0) 4 8 9 8 9 6 2 2 8
ARCHITECT@ALIHANGUNINDI.COM