
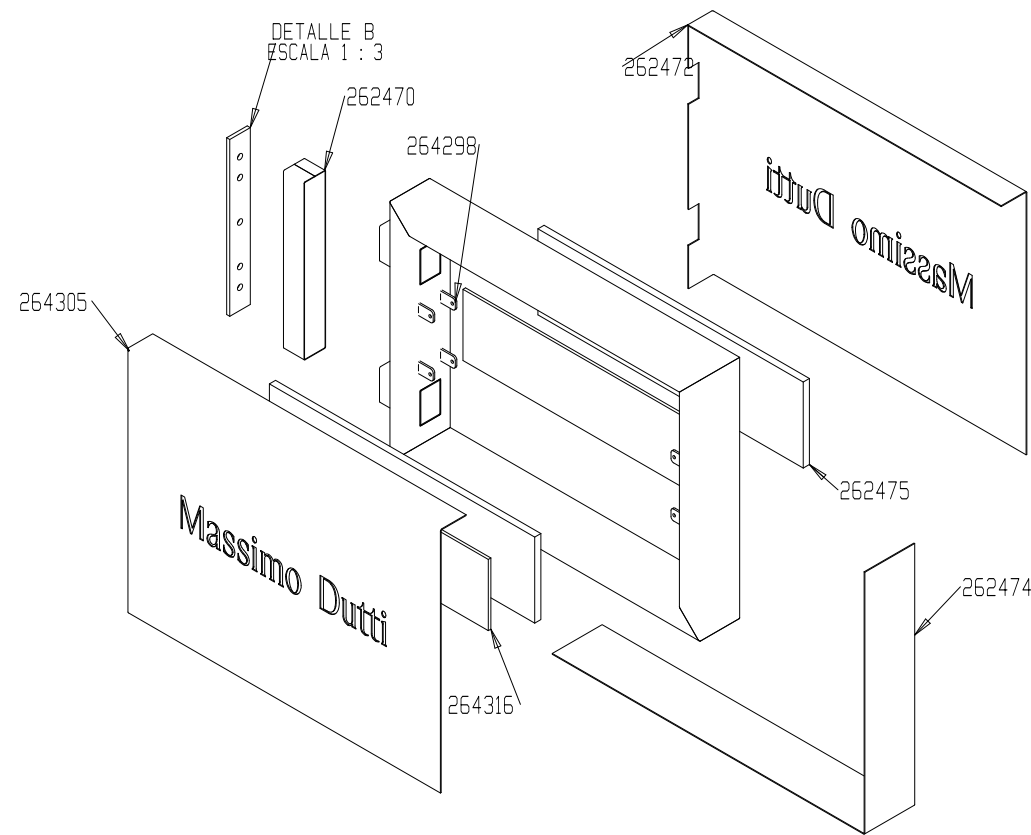


ZIE BIJZONDERE
VOORWAARDE(N)

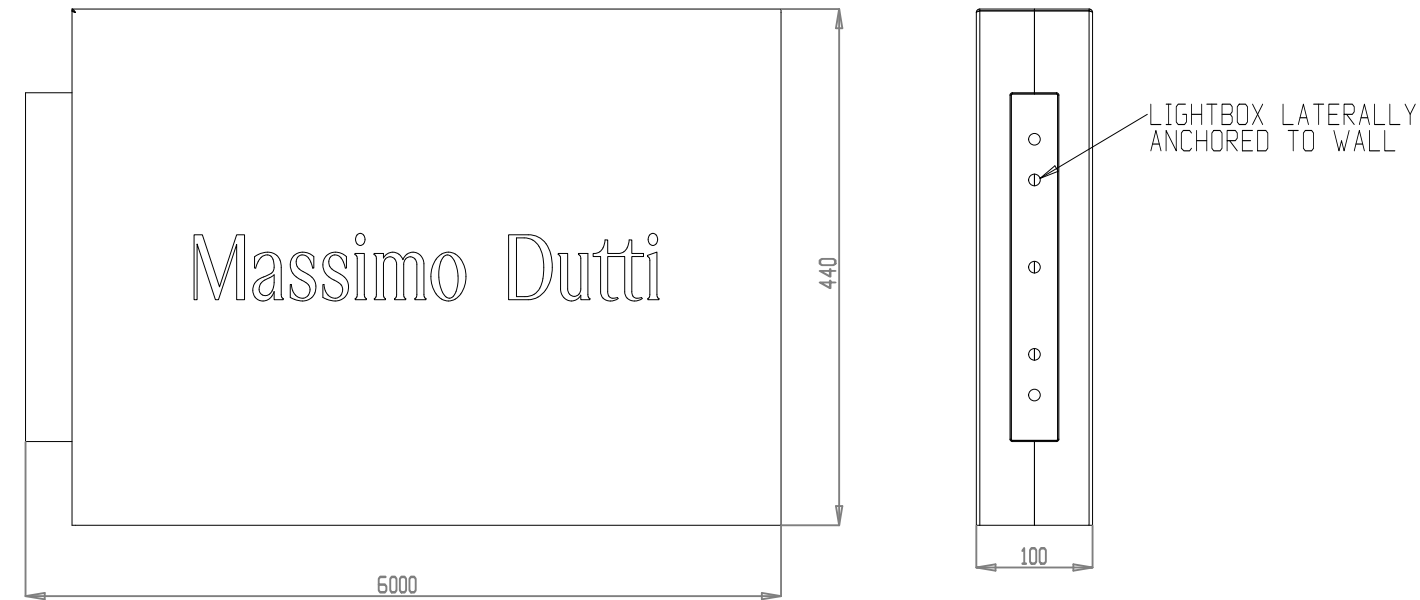

FINISH: RAL 9004

LIGHTING: x2 WARM WHITE LED PANEL

FIXING: LIGHTBOX laterally anchored to wall with
RODS, PAPEL TEMPLATE INCLUDED

8	770727	LED PANEL SUPPORT	AW-5754
2	675329	LED PANEL	LED PANEL
2	675332	TEXT METHACRYLATE	WHYTE METHACRYLATE
1	768986	L	AW-5754
1	768982	WALL ANCHOR PLATE	AW-5754
1	768983	LEG COVER	AW-5754
1	768981	LIGHT BOX STRUCTURE	AW-5754
1	768985	PERFORATED REAR TRAY	AW-5754
1	768984	PERFORATED FRONT TRAY	AW-5754
Units	Cod	Description	Material

26.10	Massimo Dutti Gent				Adres	Veldstraat 10, 9000 Gent			Schaal: 1/ 50
Plan	Reclame 01 - Detail tekening		Toestand	Nieuwe toestand		Datum	19 / 05 / 2026	Fase	Reclame aanvraag
Arch.	Atelier Juliette - Architecture Interior Design BV Sint-Janskerkhof 2 2800 Mechelen info@atelierjuliette.be								atelier <i>Juliette</i> architecture interior design