


plan fundering en riolering

0 50 100 150 200 cm

(1:50)

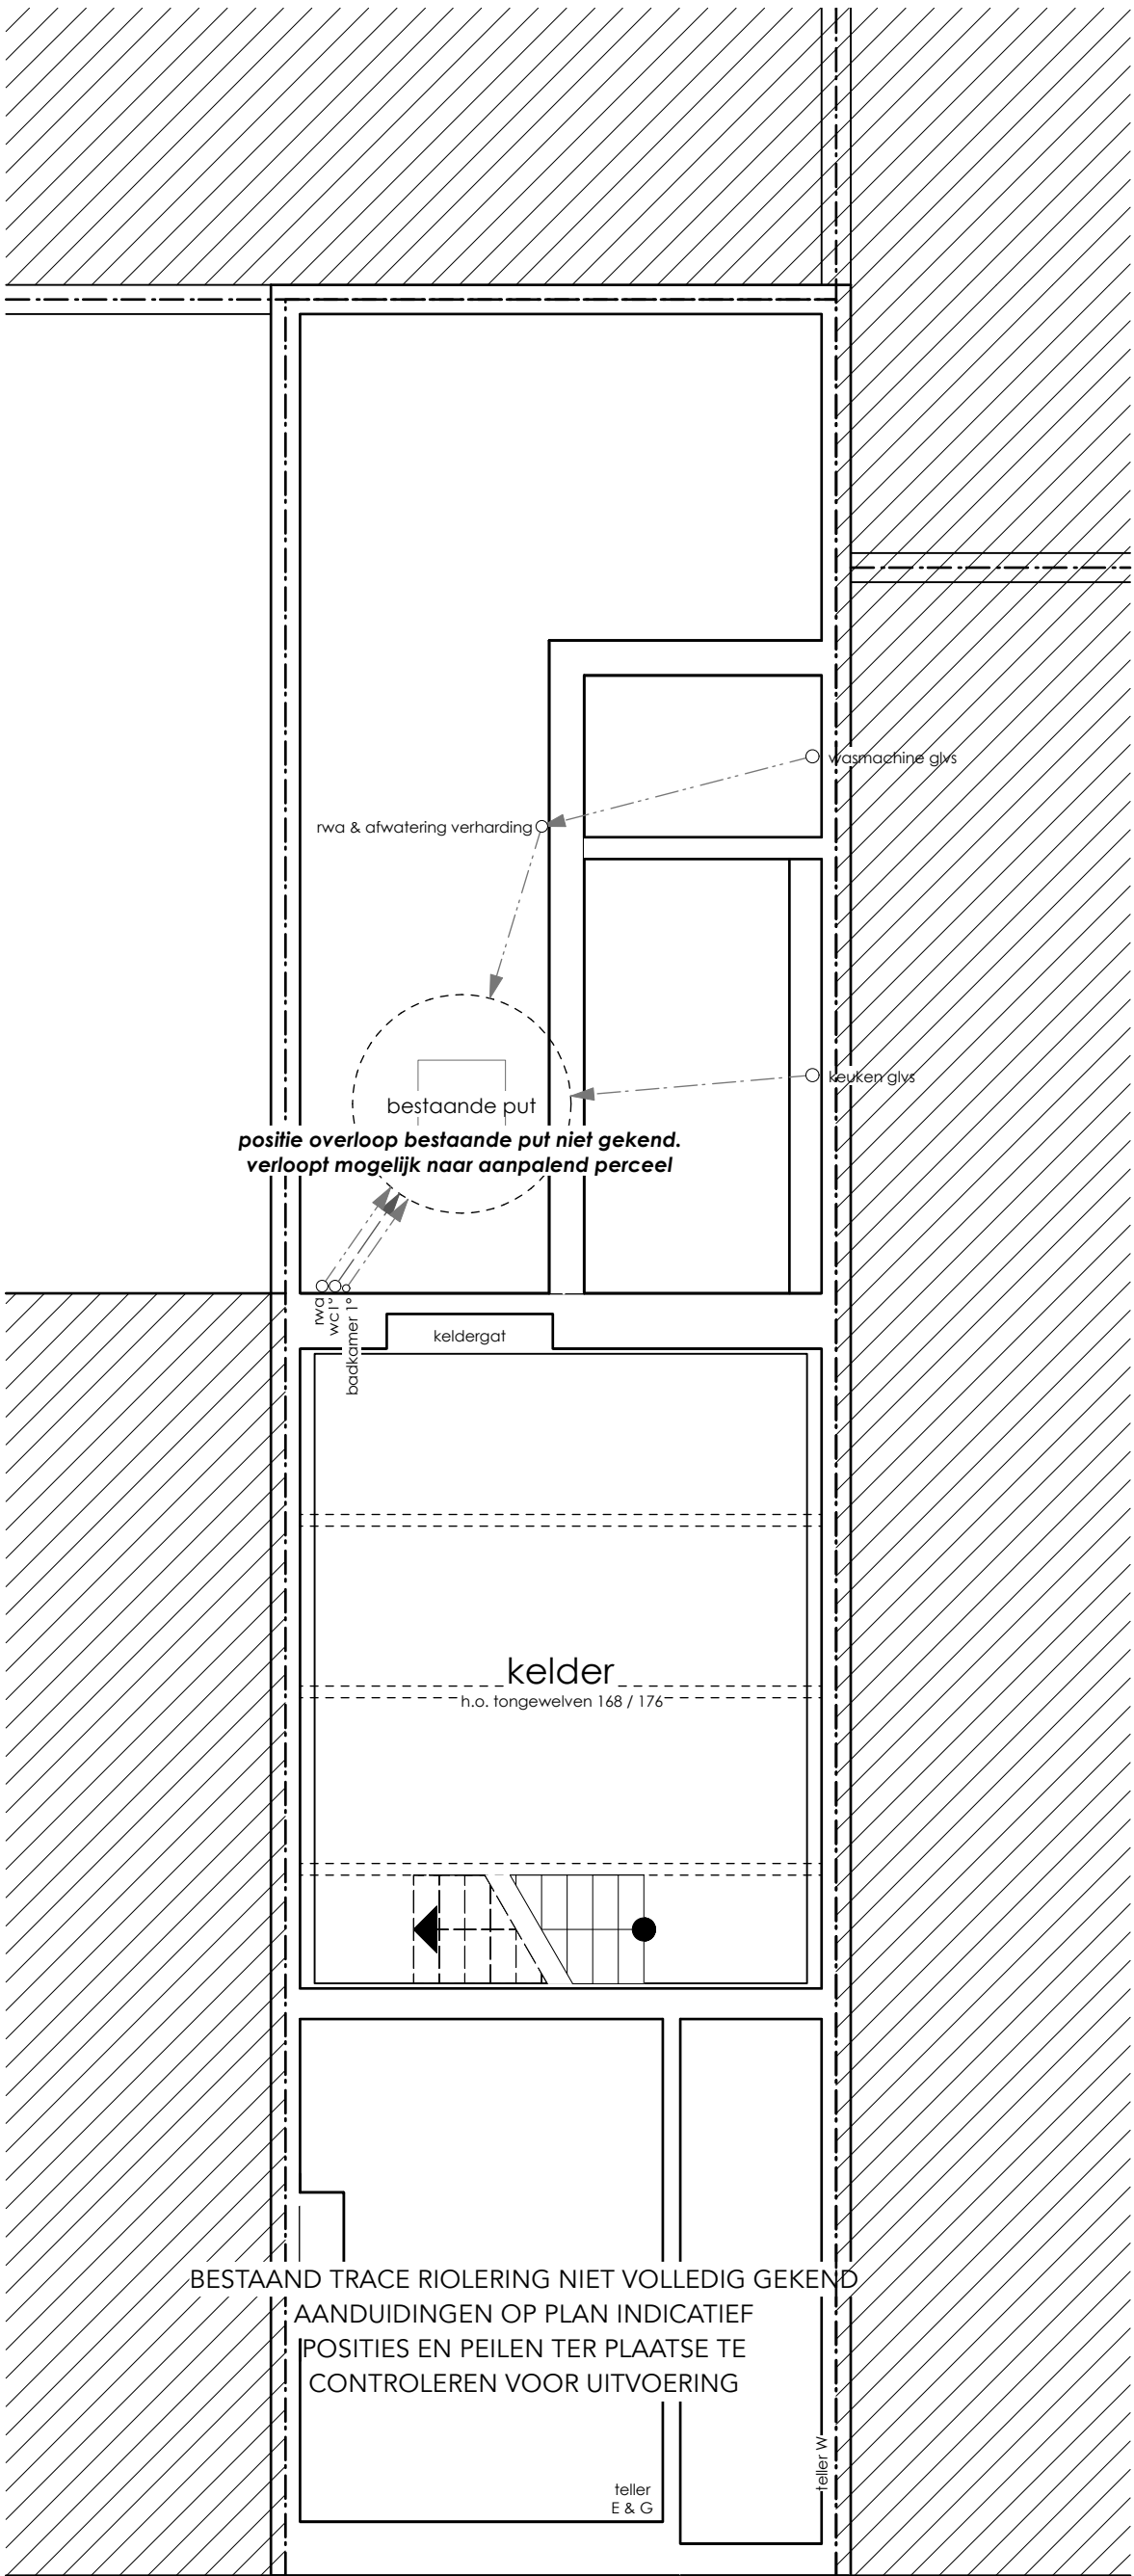