


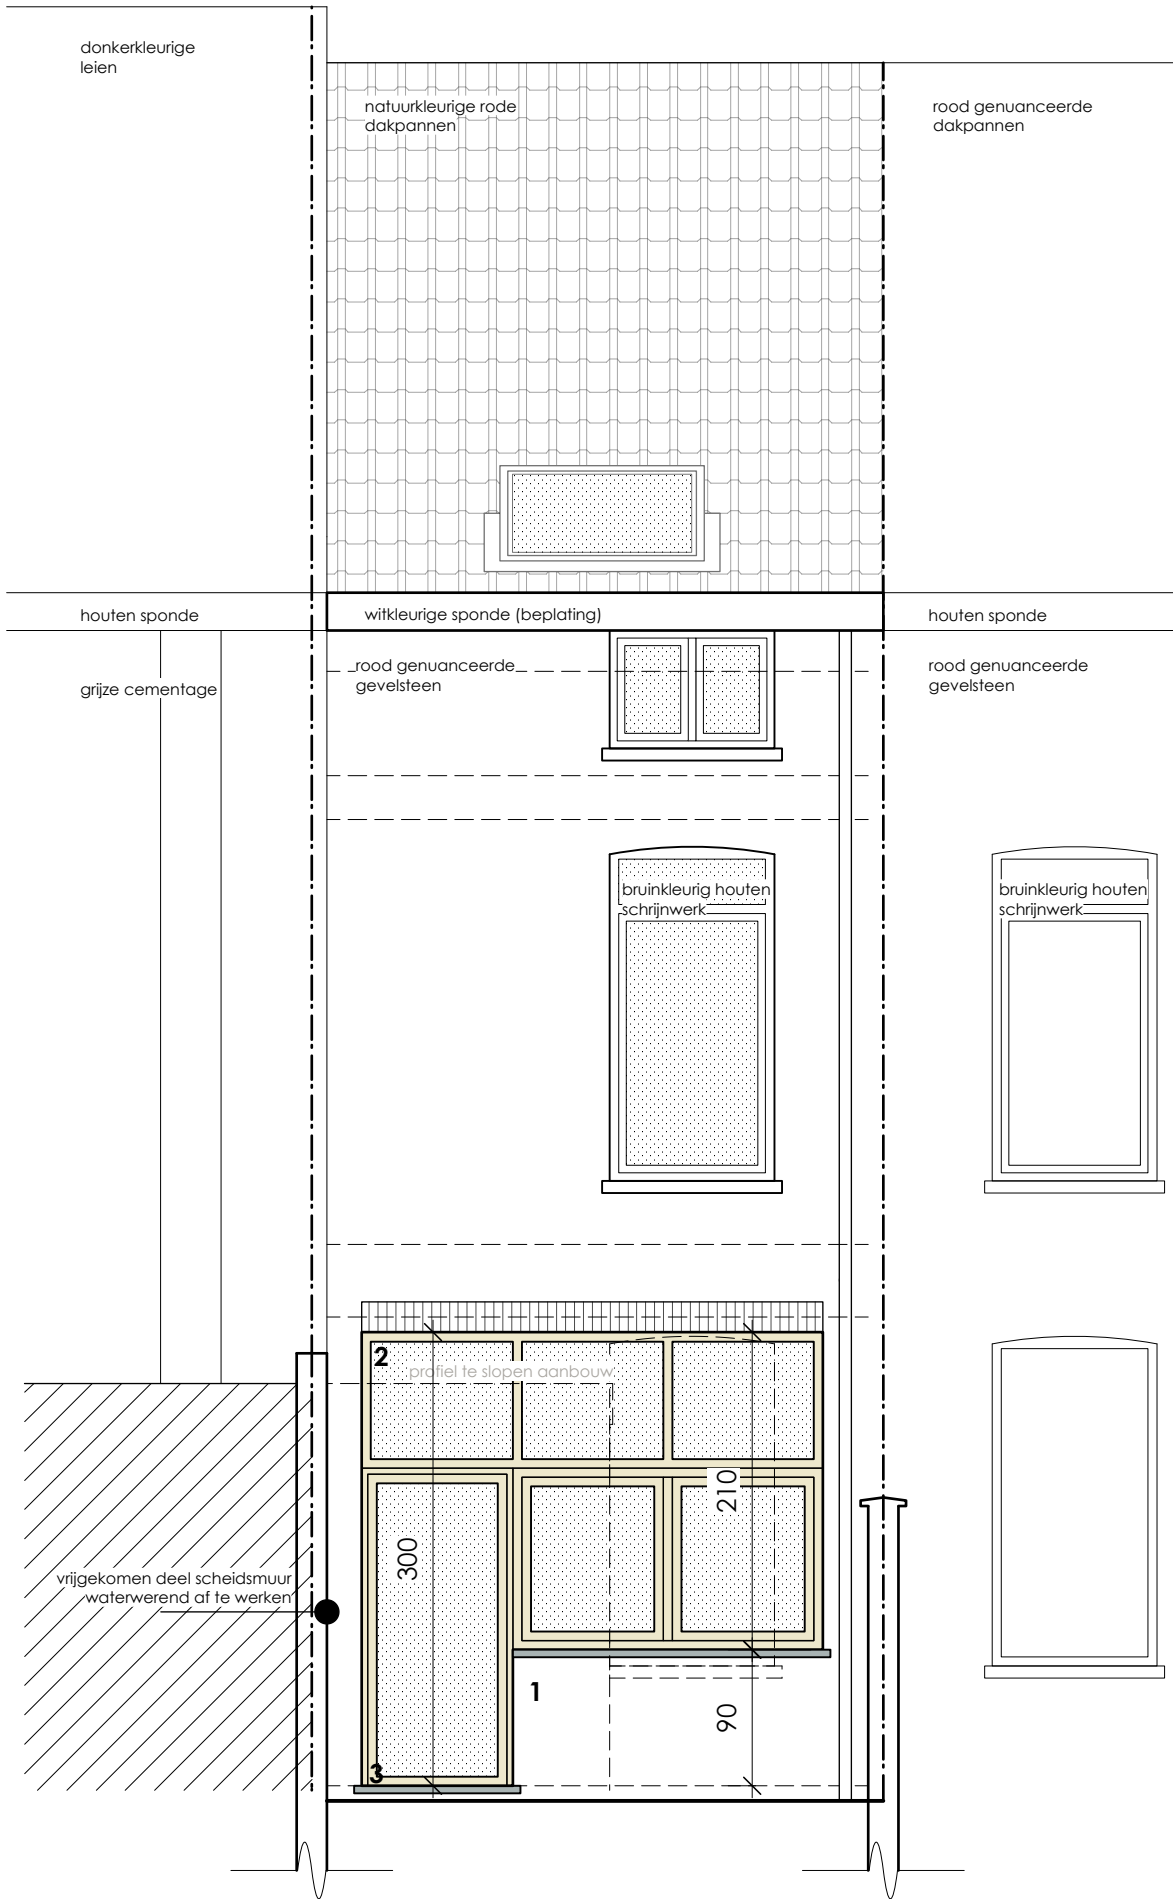

achtergevel

0 50 100 150 200 cm



(1:50)

