
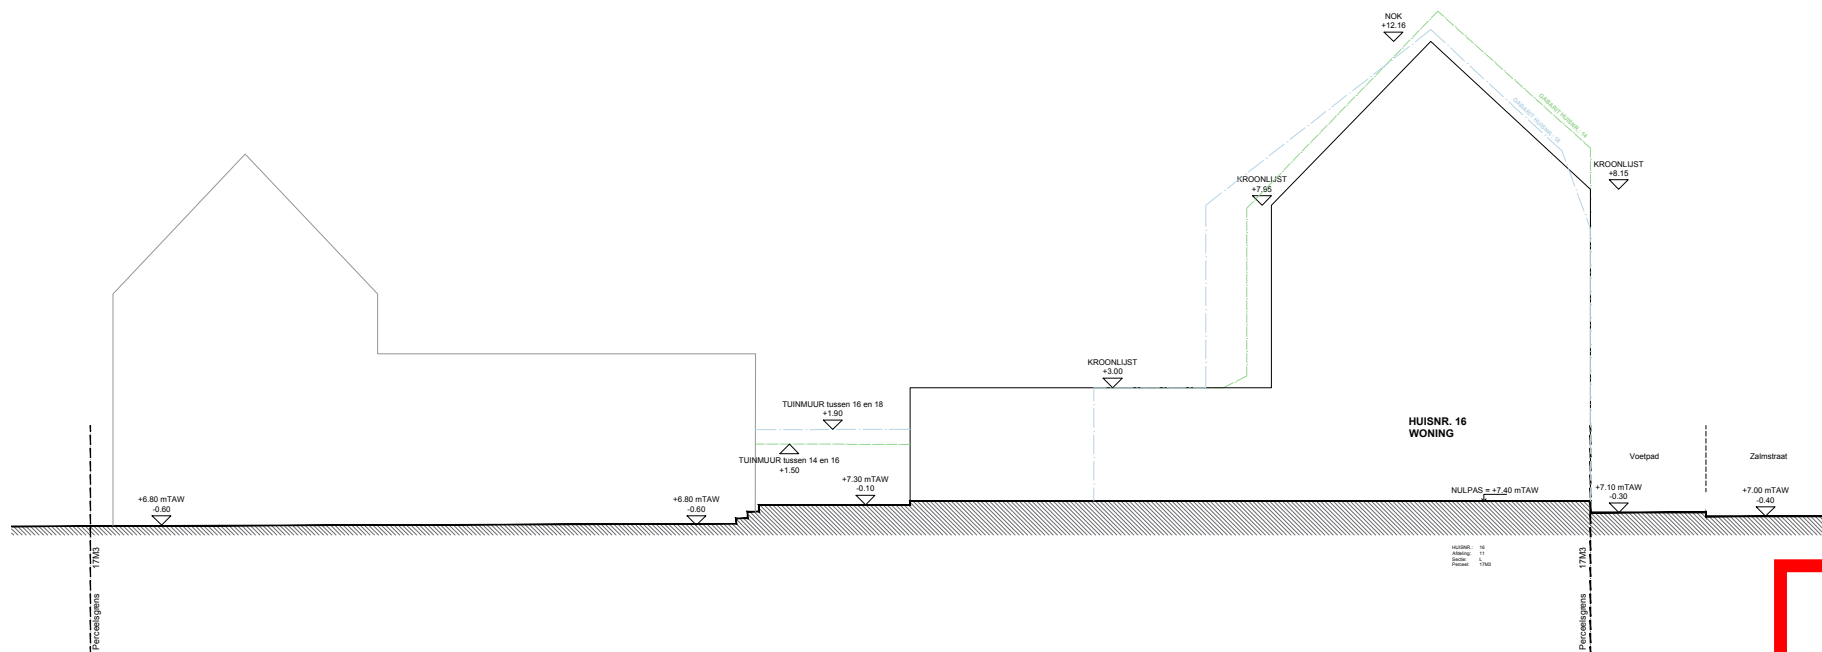


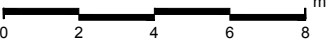

**ZIE BIJZONDERE
VOORWAARDE(N)**

Omgevingsvergunningsaanvraag		
WONING 14 & 16		
Terreinprofielsnede 1 - Nieuwe Toestand		
1/200 		
BOUWPLAATS CHANTIER		Eenheden
Zalmstraat 14 - 16		Maataanduidingen
9000, Gent		Hoogtepeilen
GENT 11 AFD / L		Oppervlaktes
		cm
		m boven referentiepeil
		m²
BA_DAKTERRAS_T_N_01_TERREINPROFIELSNED E 1 NIEUWE TOESTAND		Datum 18/06/2026

The receipt of these documents implies the acceptance and acknowledgment of the copyrights of LINK architecten sa, which relate both to the moral rights (right of publicity, right of paternity, right of respect and integrity) as at the patrimonial rights (reproduction, communication rights, resale rights). This implies that in any case the name and credentials of LINK architecten must be mentioned explicitly on the plans, of which the use is authorized. The recipient will not distribute these documents to third parties and will use the plans exclusively for this purposes. For each full or partial use of the documents for other purposes, a written agreement of LINK architecten is needed.