


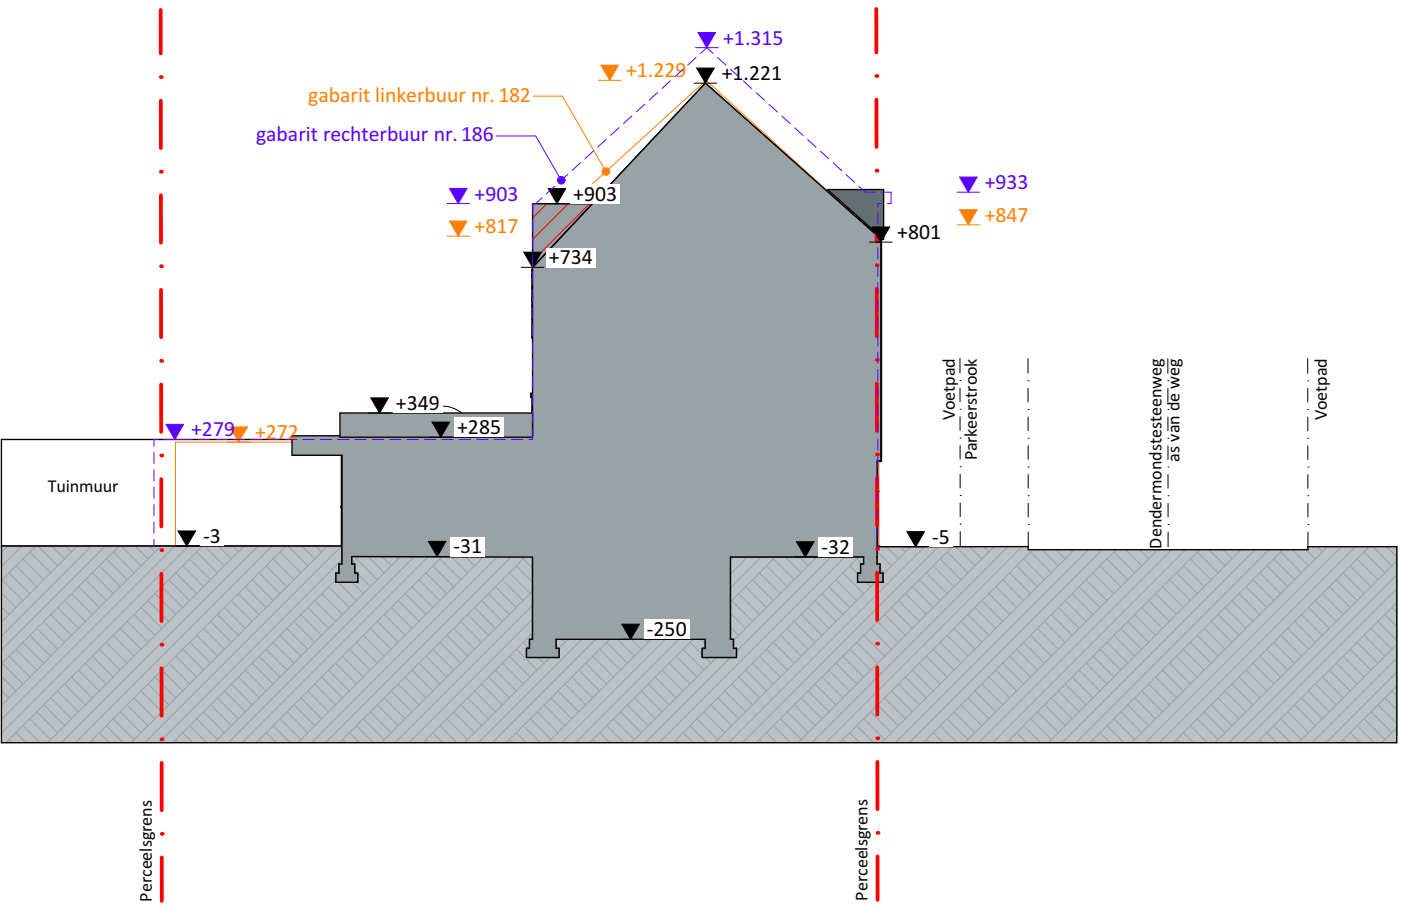

Doorsnede T-T 1:200

VOLT

Projectnaam	Iris
Opdrachtgever	Mevr Vancleuvenbergen Dendermondsesteenweg 184 9000 Gent
Architect	VOLT architecten bv Burggravenlaan 264/101 9000 Gent T: 09 219 00 74