


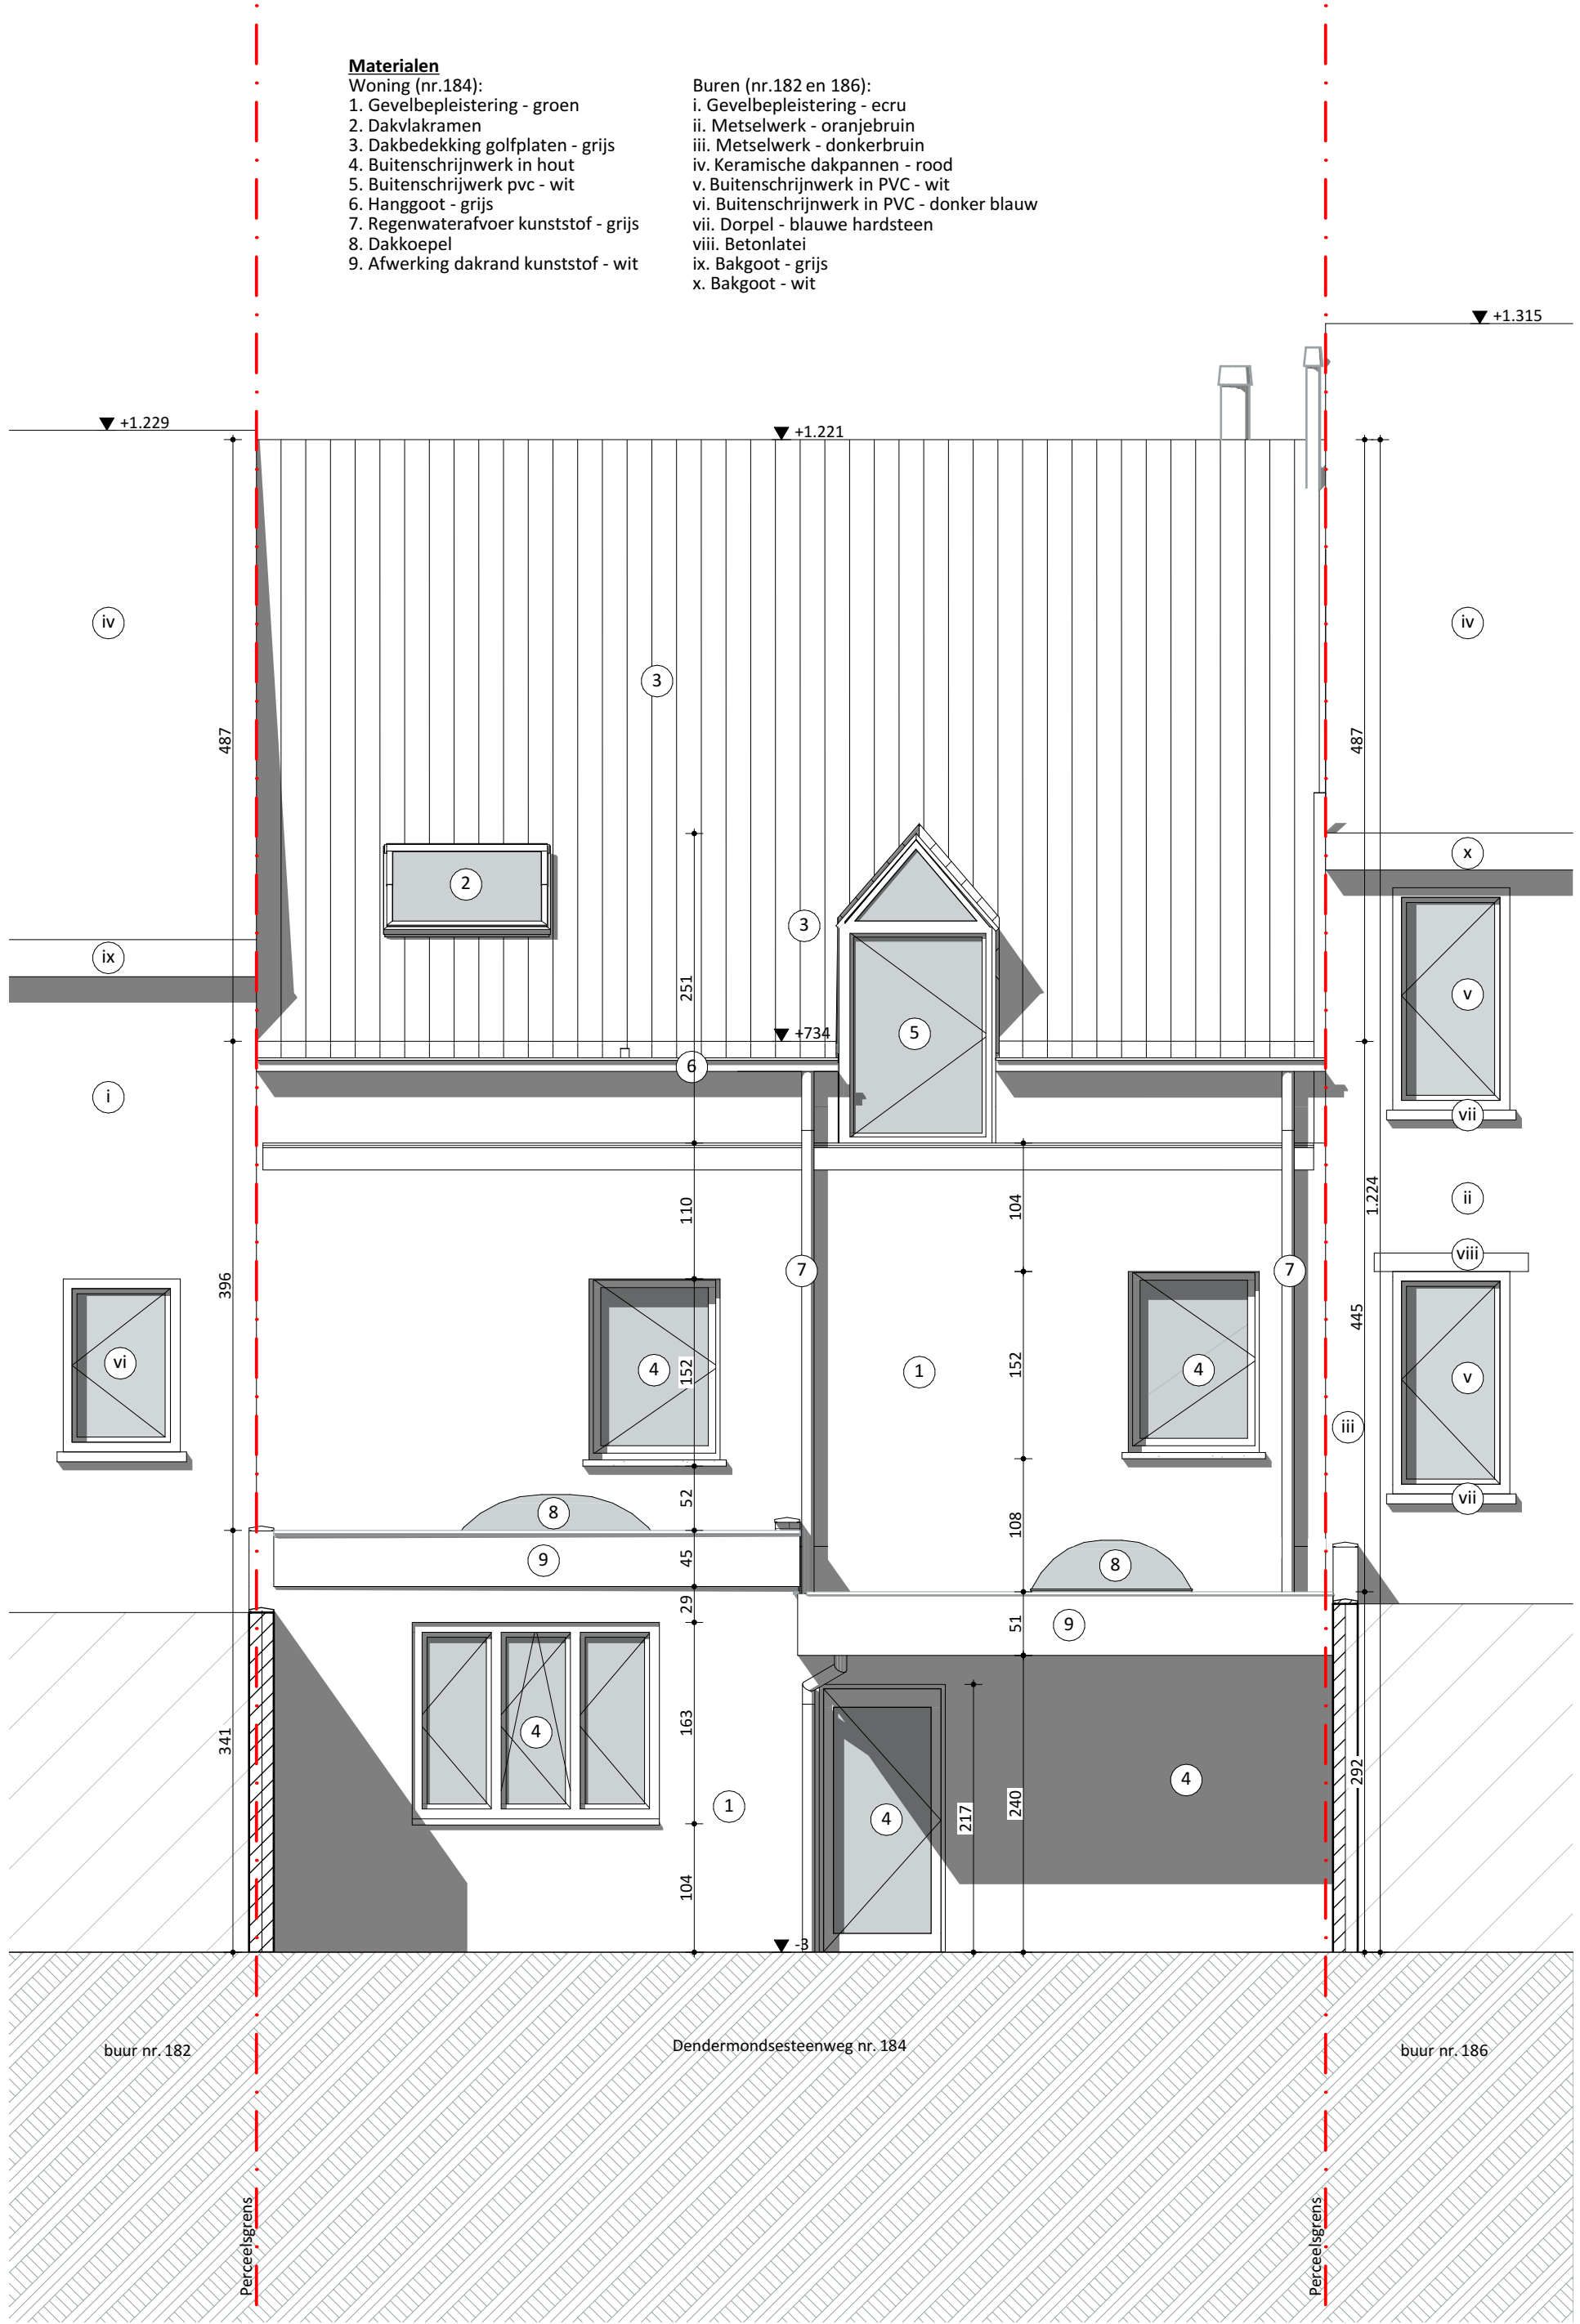

Achtergevel 1:50		VOLT
Projectnaam	Iris	
Opdrachtgever	Mevr Vancluevenbergen Dendermondsesteenweg 184 9000 Gent	
Architect	VOLT architecten bv Burggravenlaan 264/101 9000 Gent T: 09 219 00 74	