


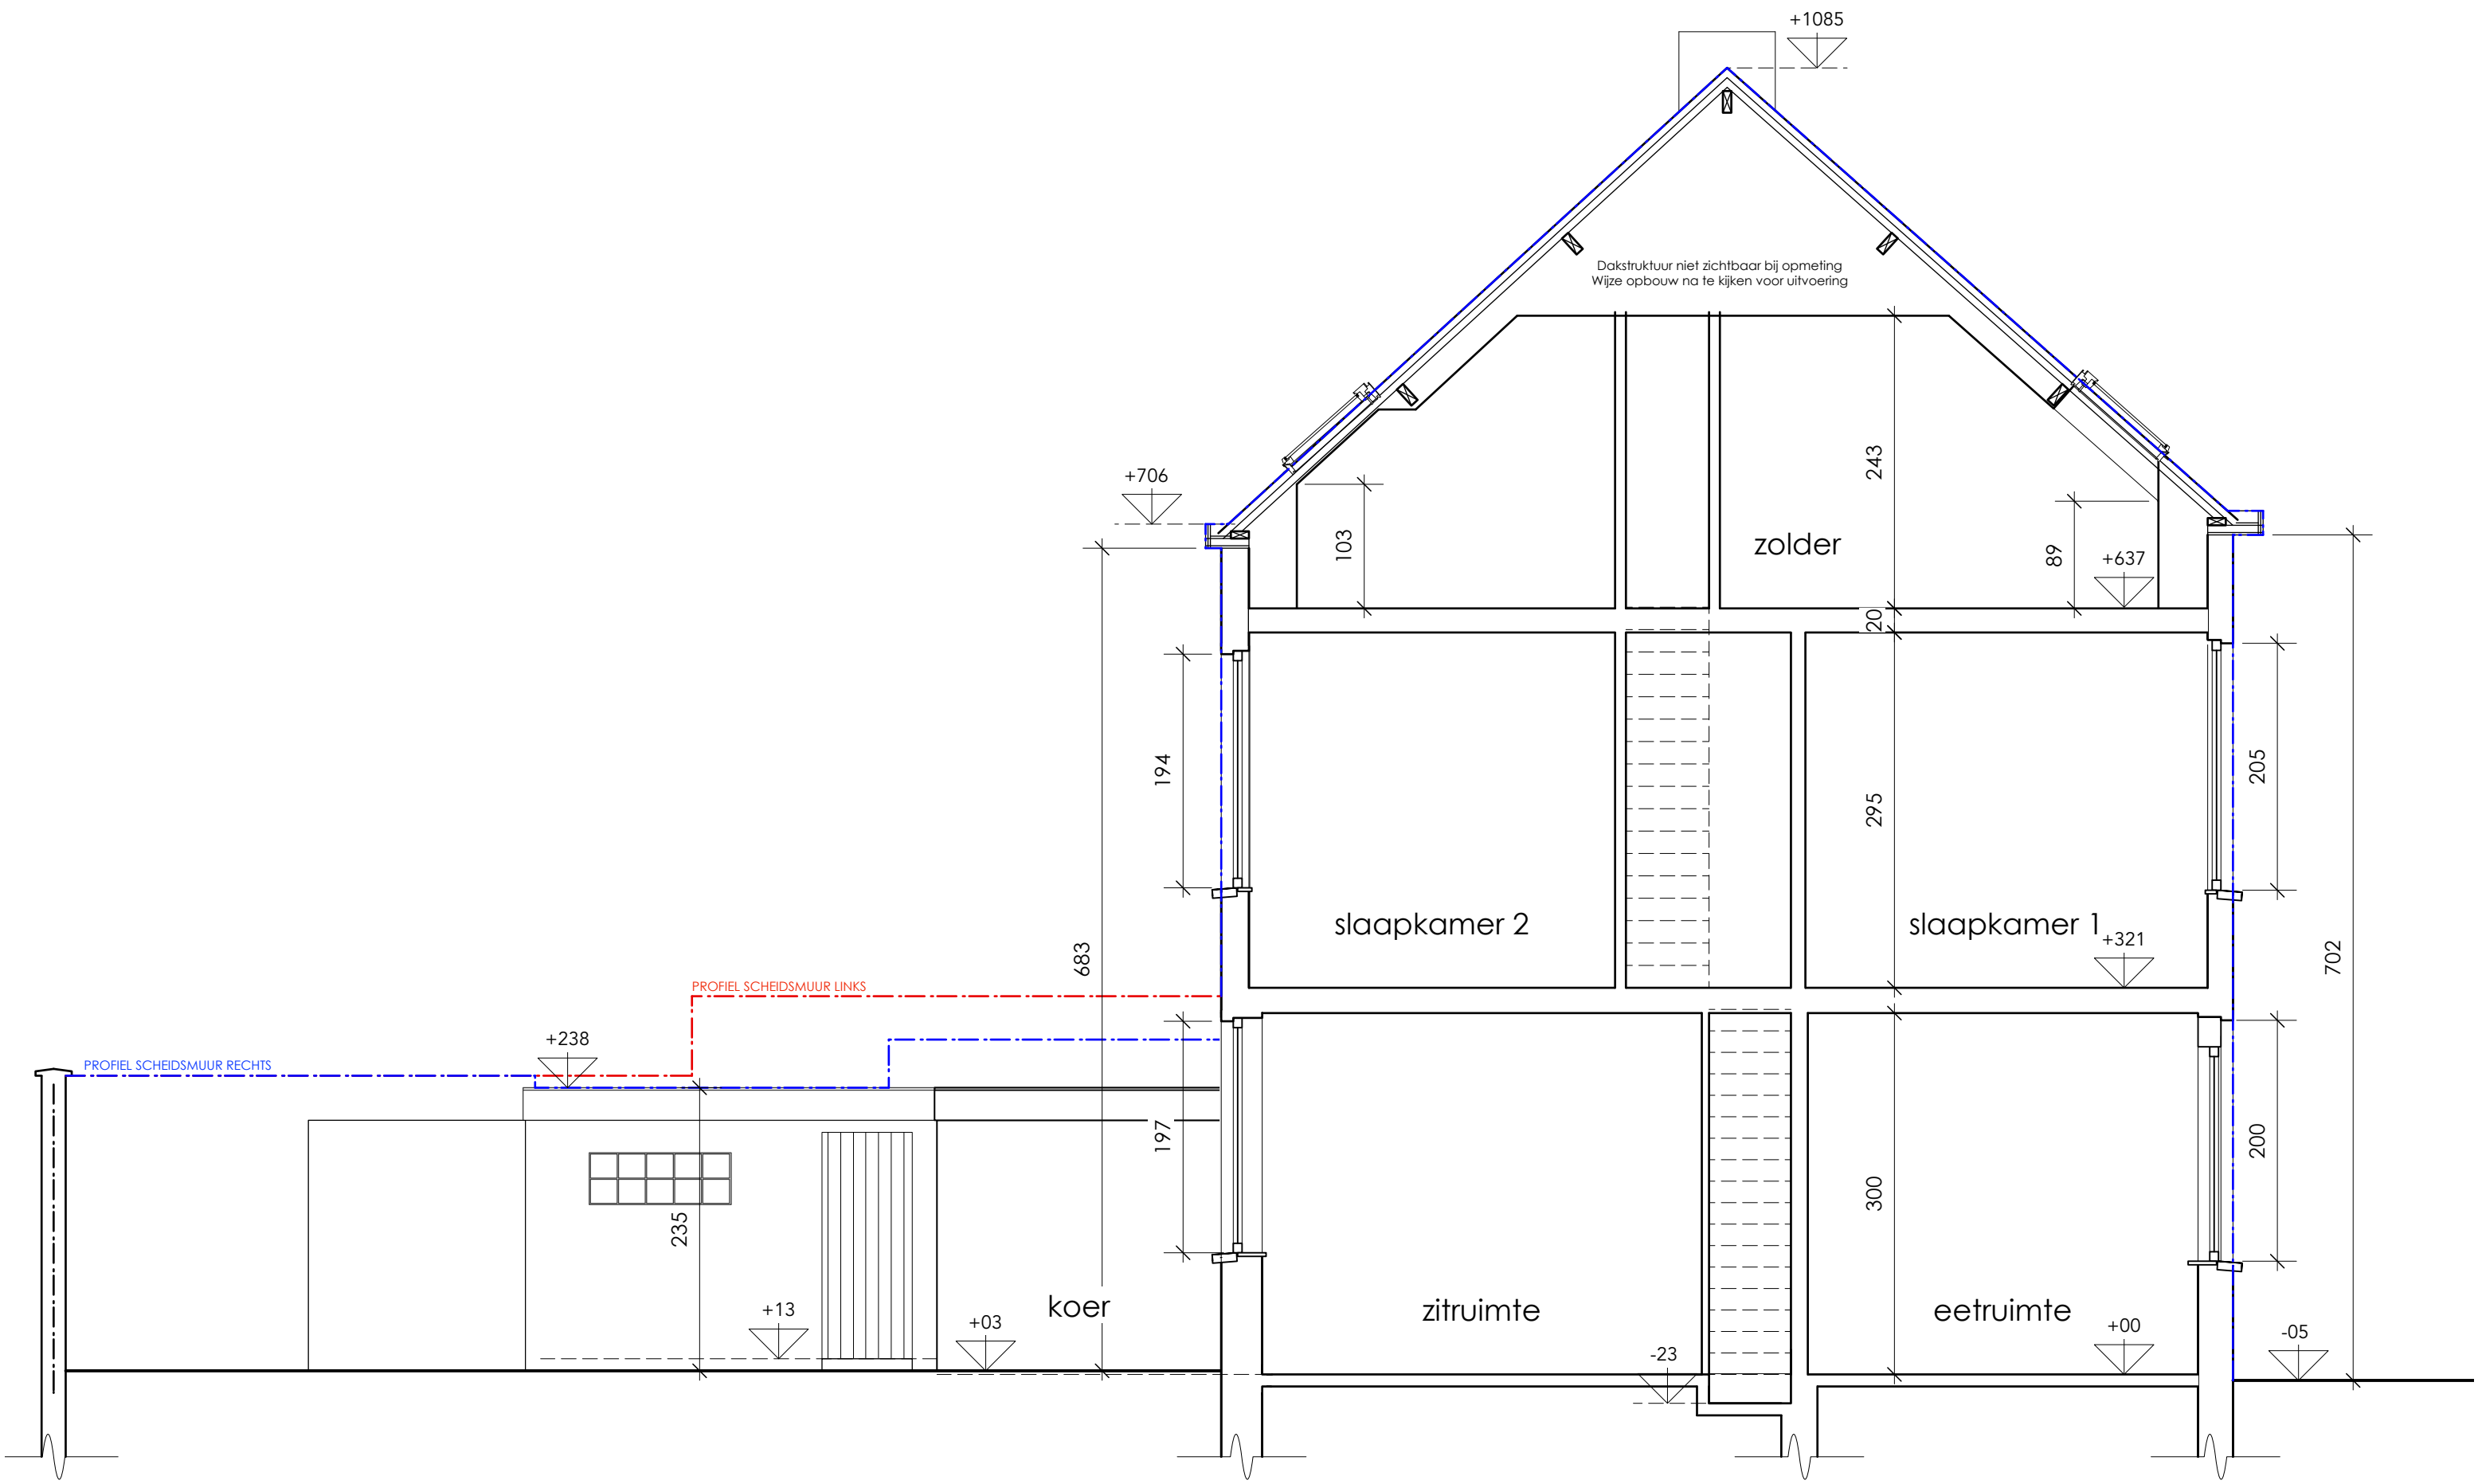

doorsnede AB (1:50)

