


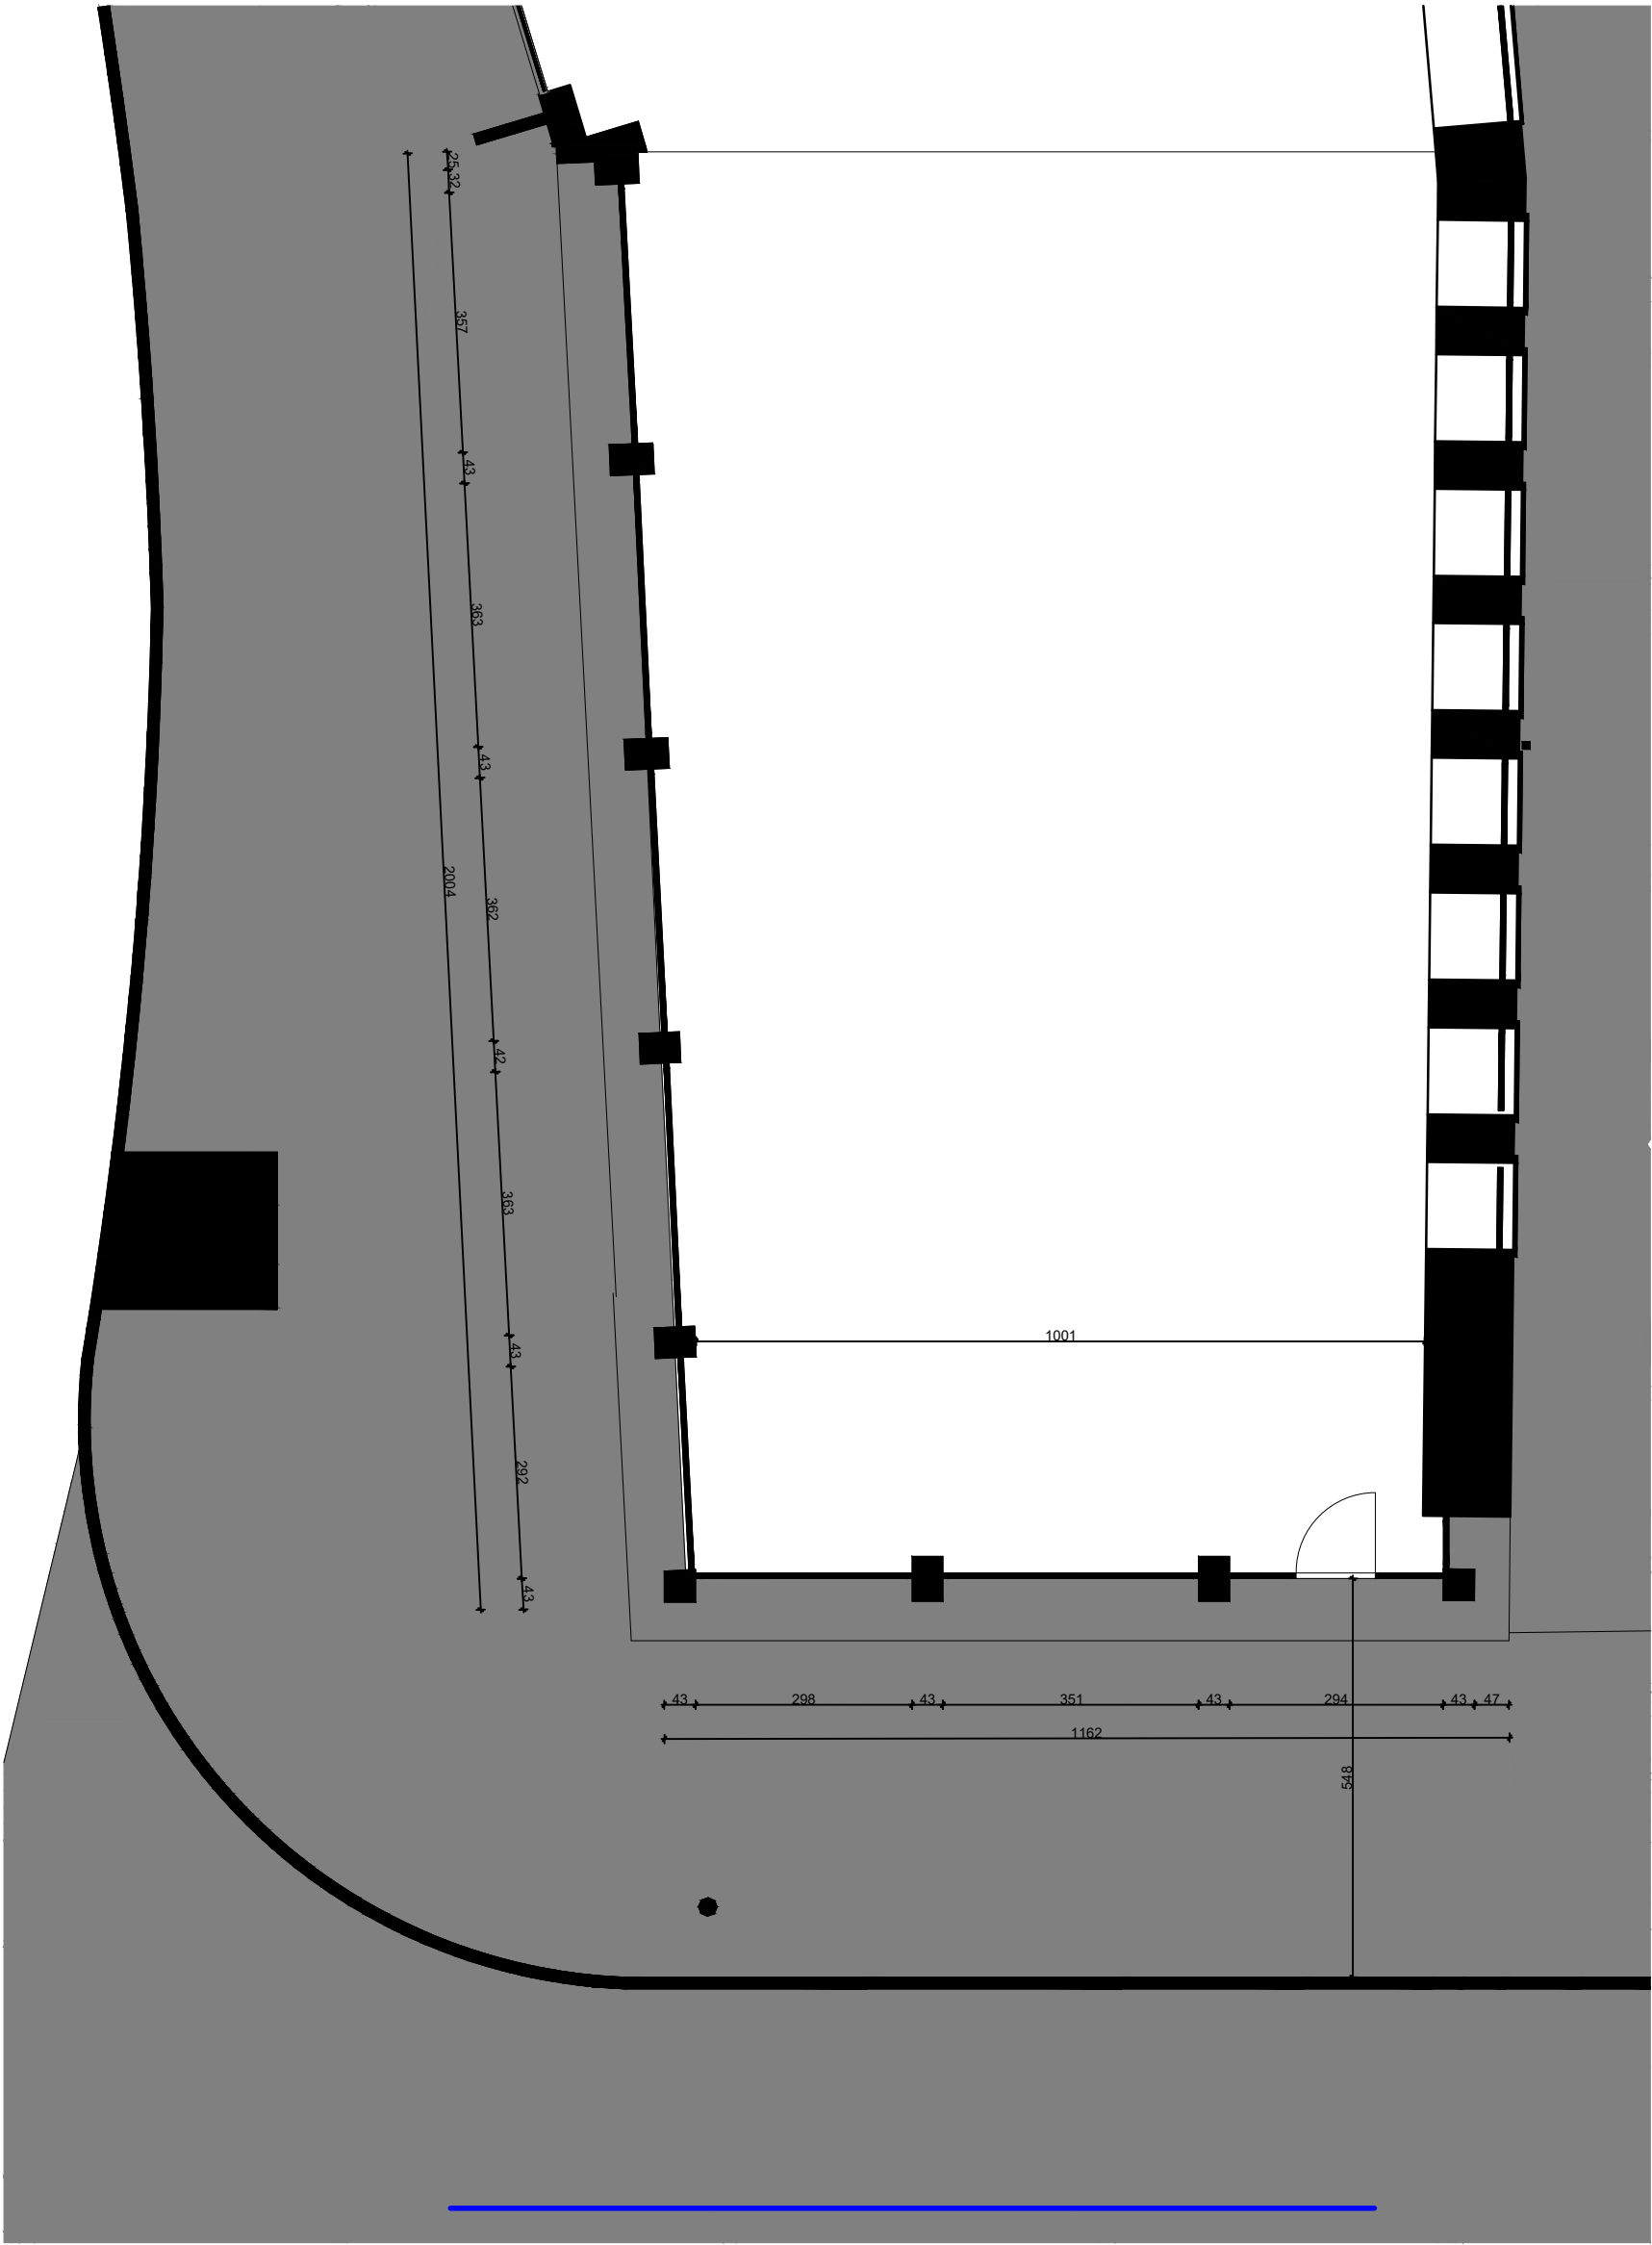

	Title: BNP PARIBAS FORTIS REBRANDING				DDO : PMS : GPM : TEQe : TEQh : TEQc :
	Bestaande toestand: Grondplan			00	
	C7 - SIGN & BRANDING	C69_GENT	Creation date: 27-5-2026	STATE	
	FLOOR PLAN (FP)	Kouter 5 9000 Gent	Plot date: 28-5-2026		
			Scale: 1/100		