


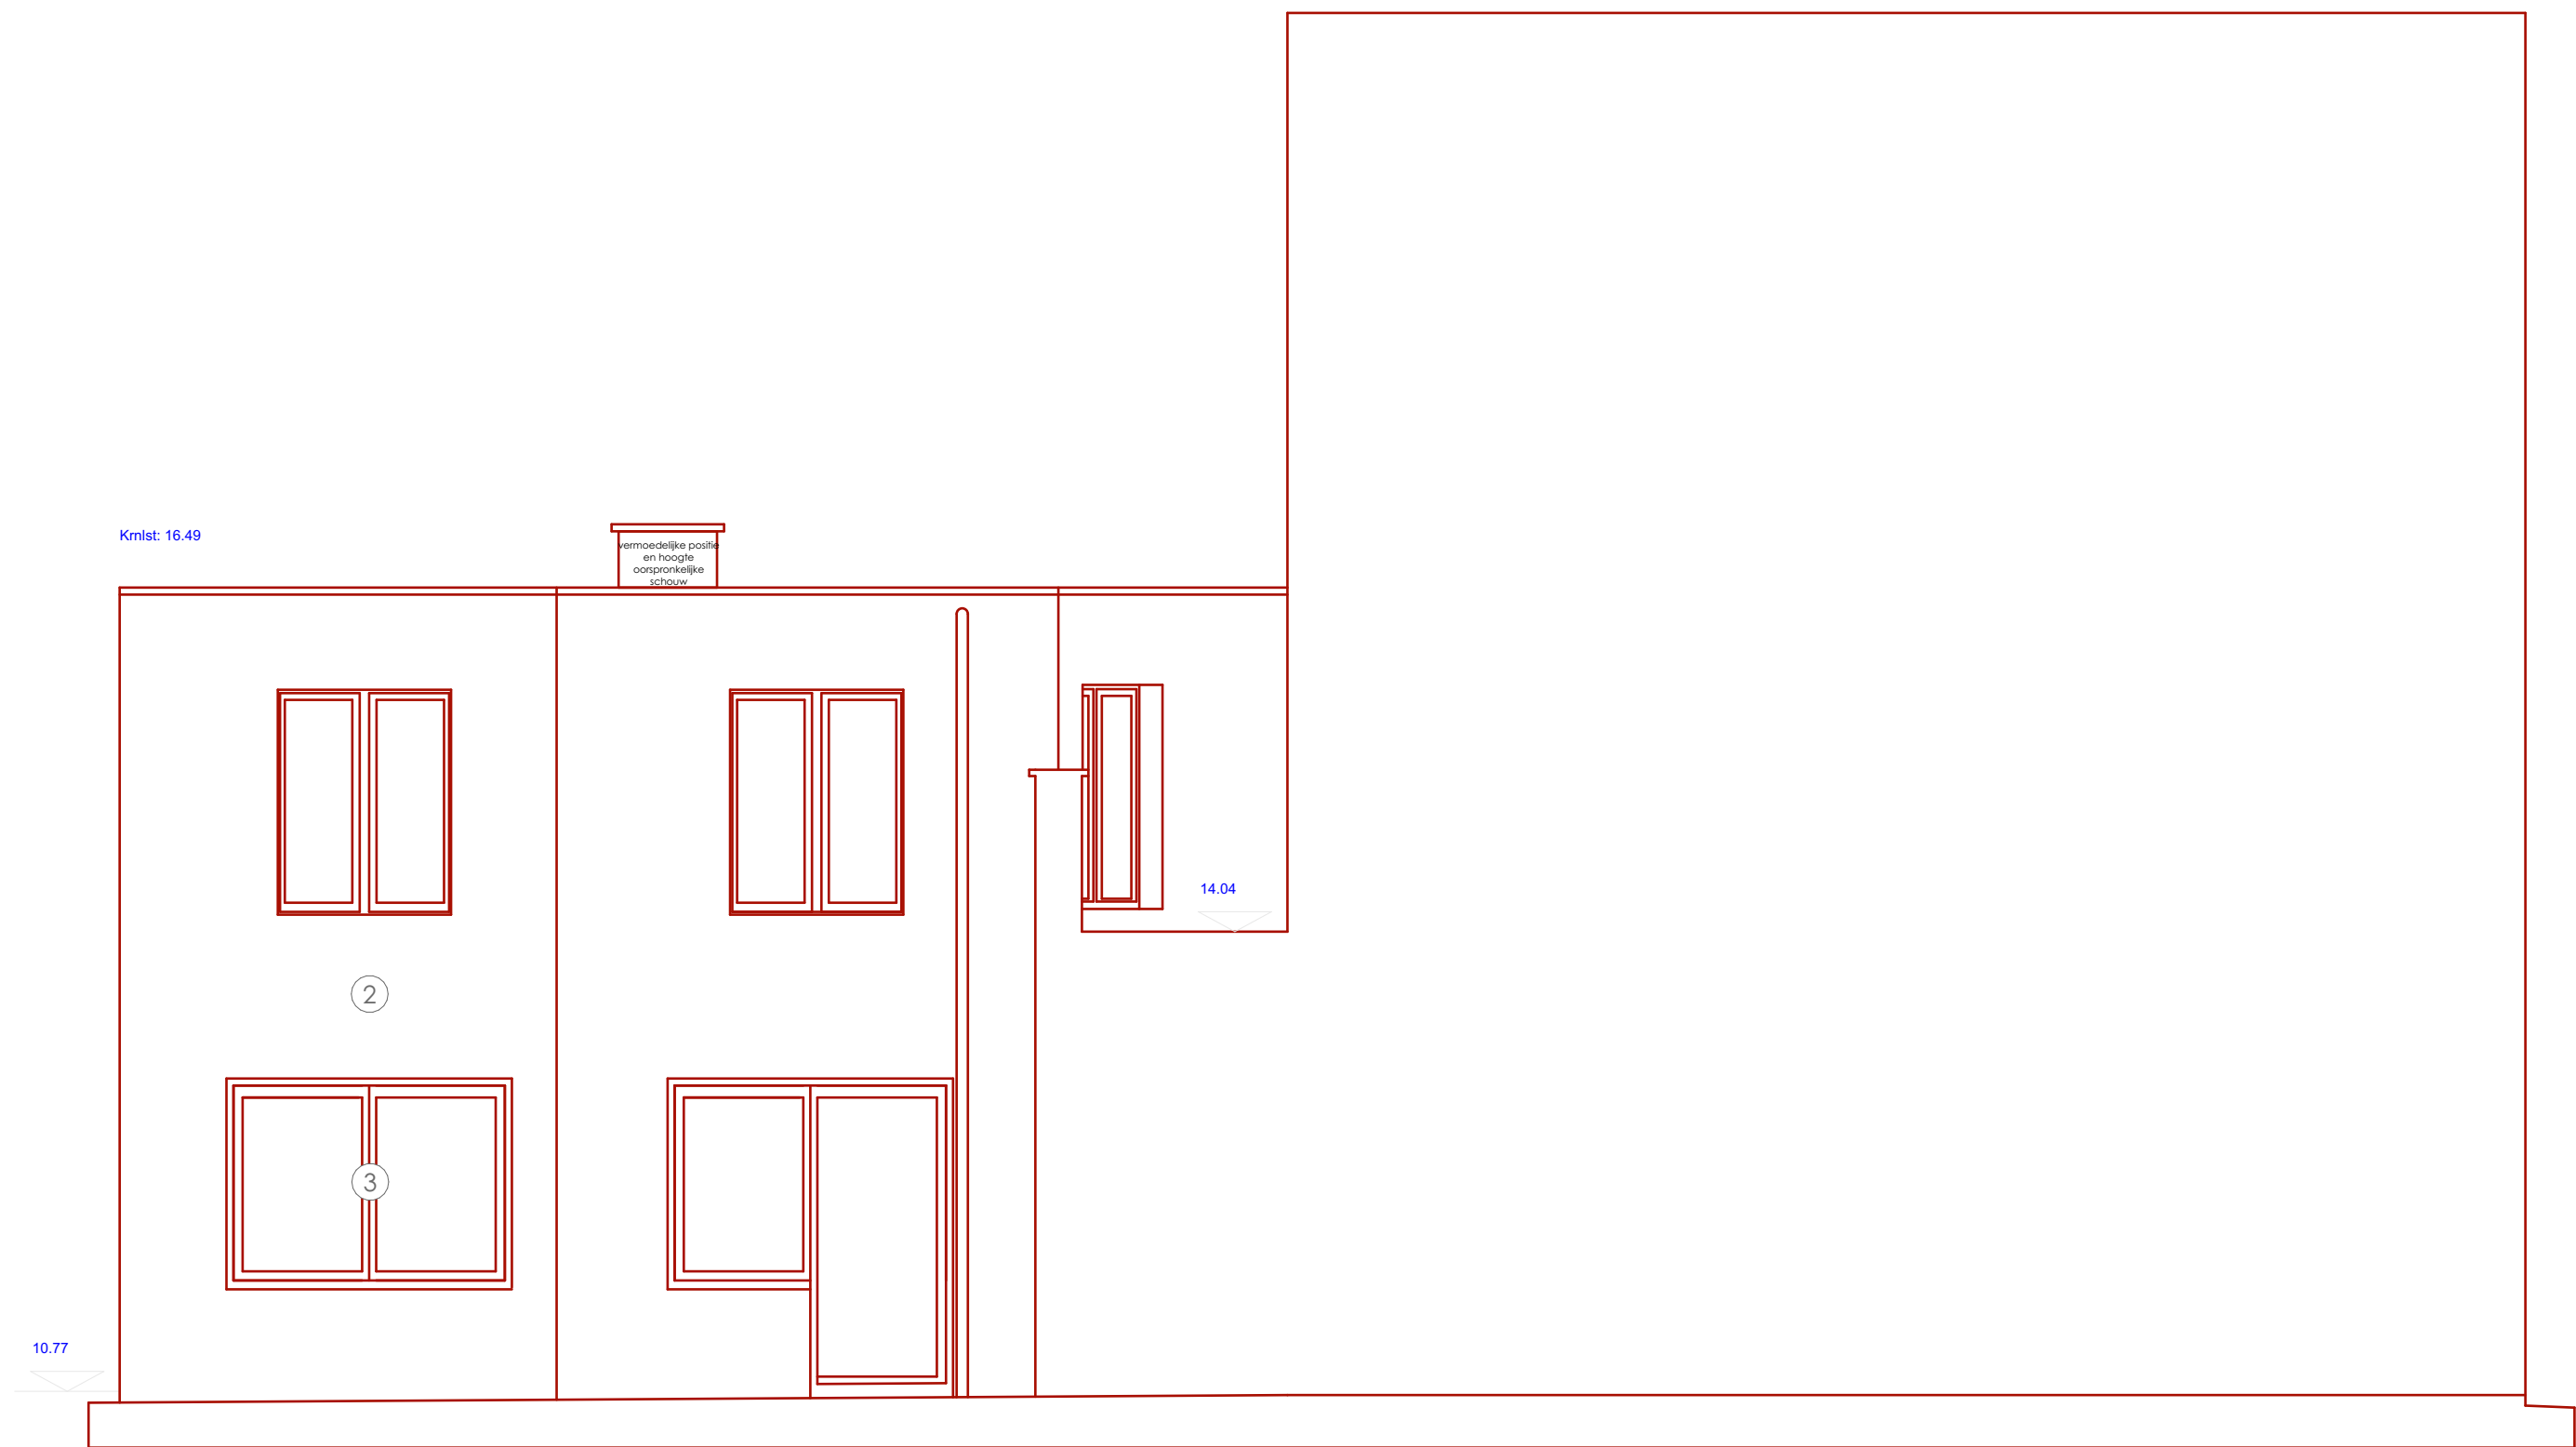

gevel links vergund

1:50