


Profiel AB

Schaal : 1/100
Referentiehoogte : 10.00

X 103688.41 -> 103720.07
Y 190983.56 -> 191008.80

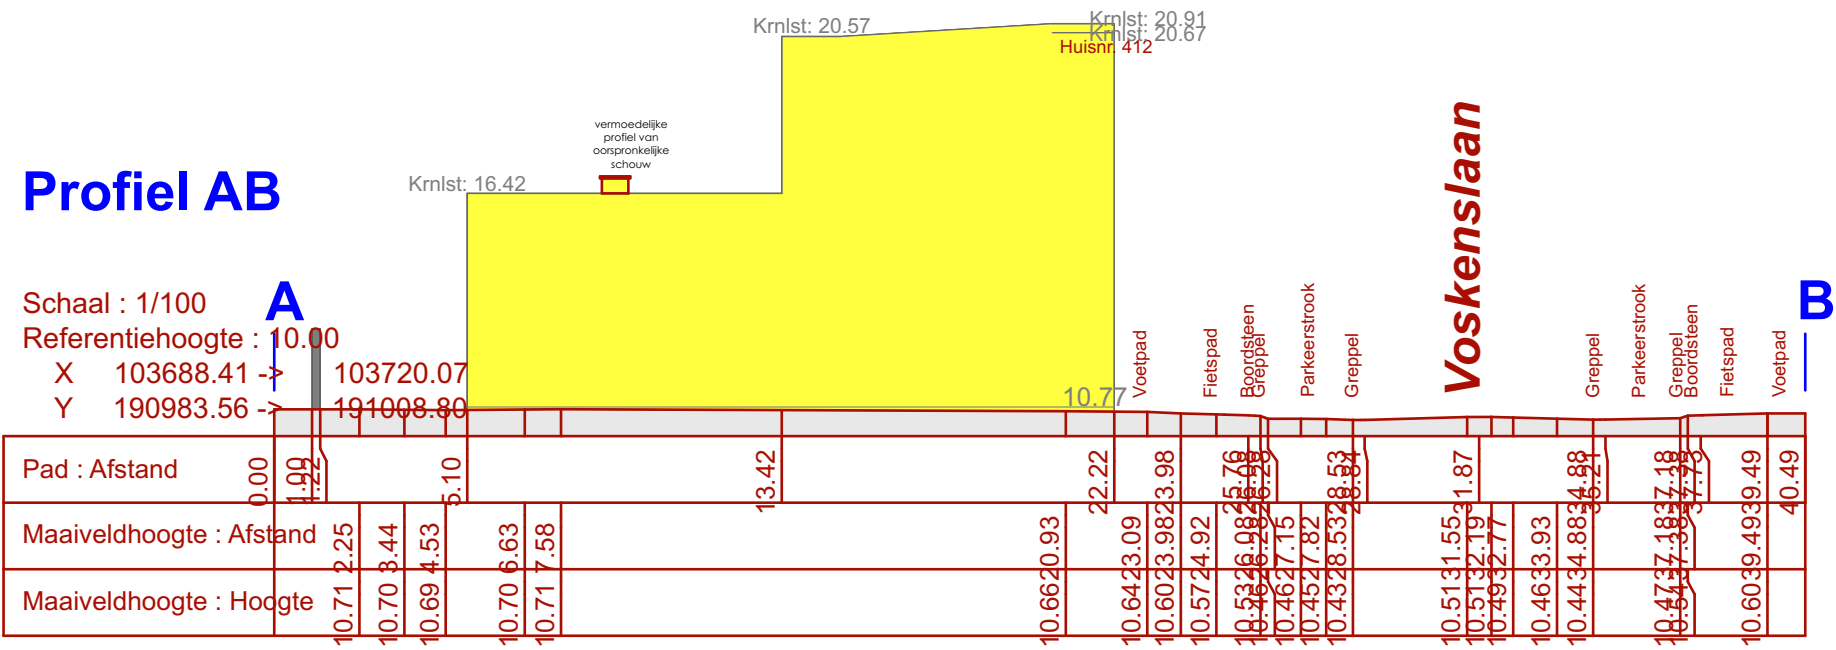

terreinprofiel TP vergund geacht 1:200