


BENJAMIN DURIEUX
ARCHITECTS

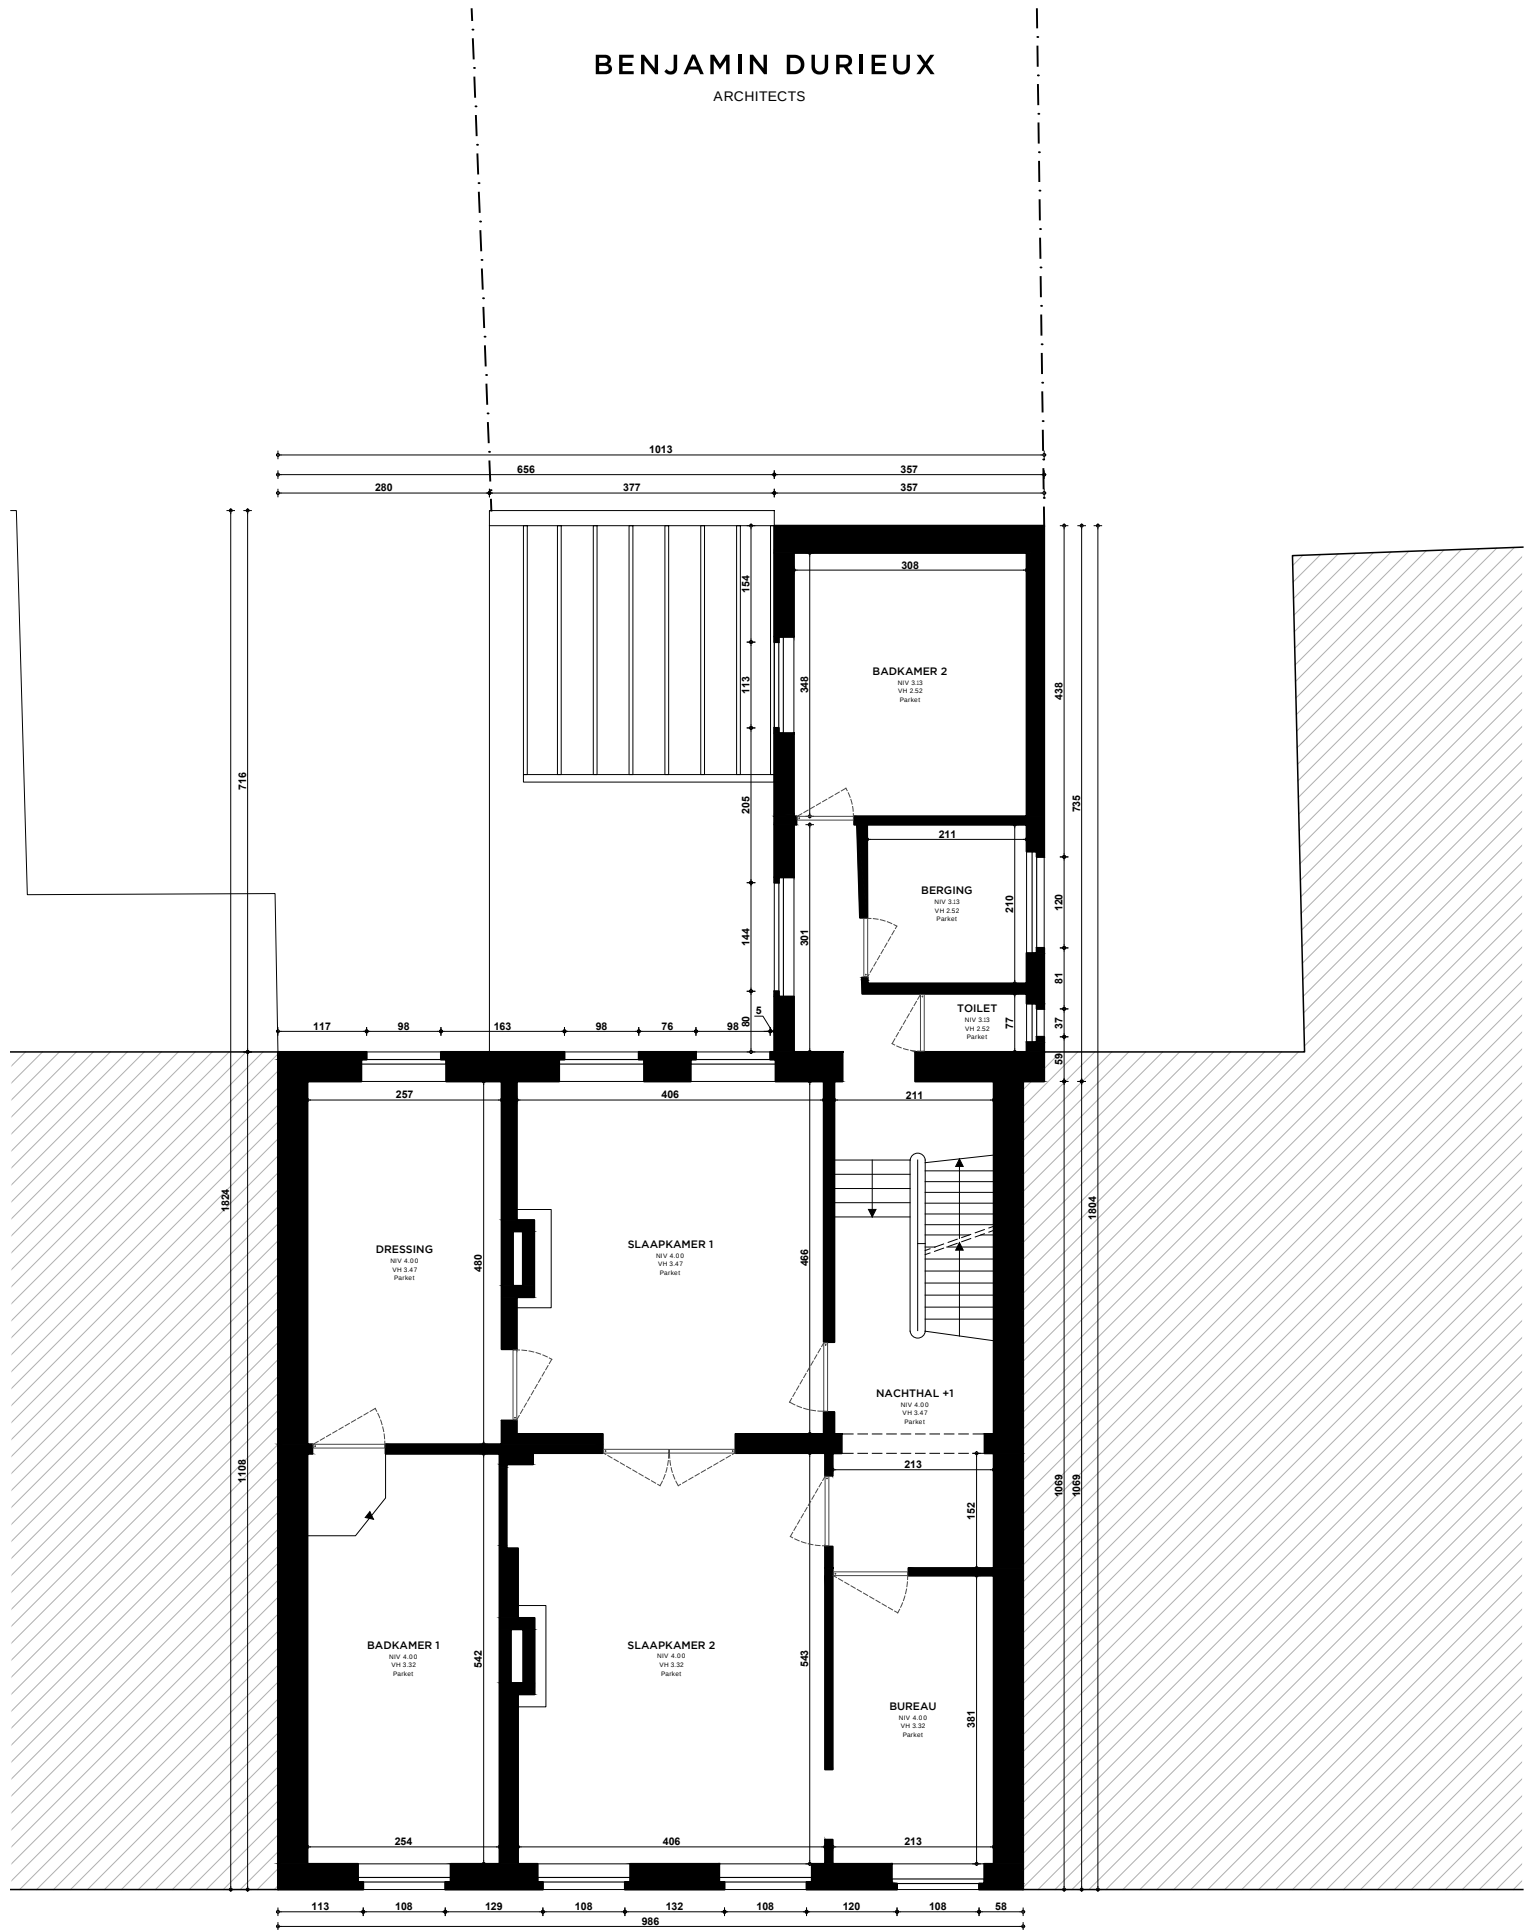

1 / 100

500

VERDIEP +1
BESTAANDE TOESTAND

COUPURE 214 | GENT
03.06.2026