


BENJAMIN DURIEUX
ARCHITECTS

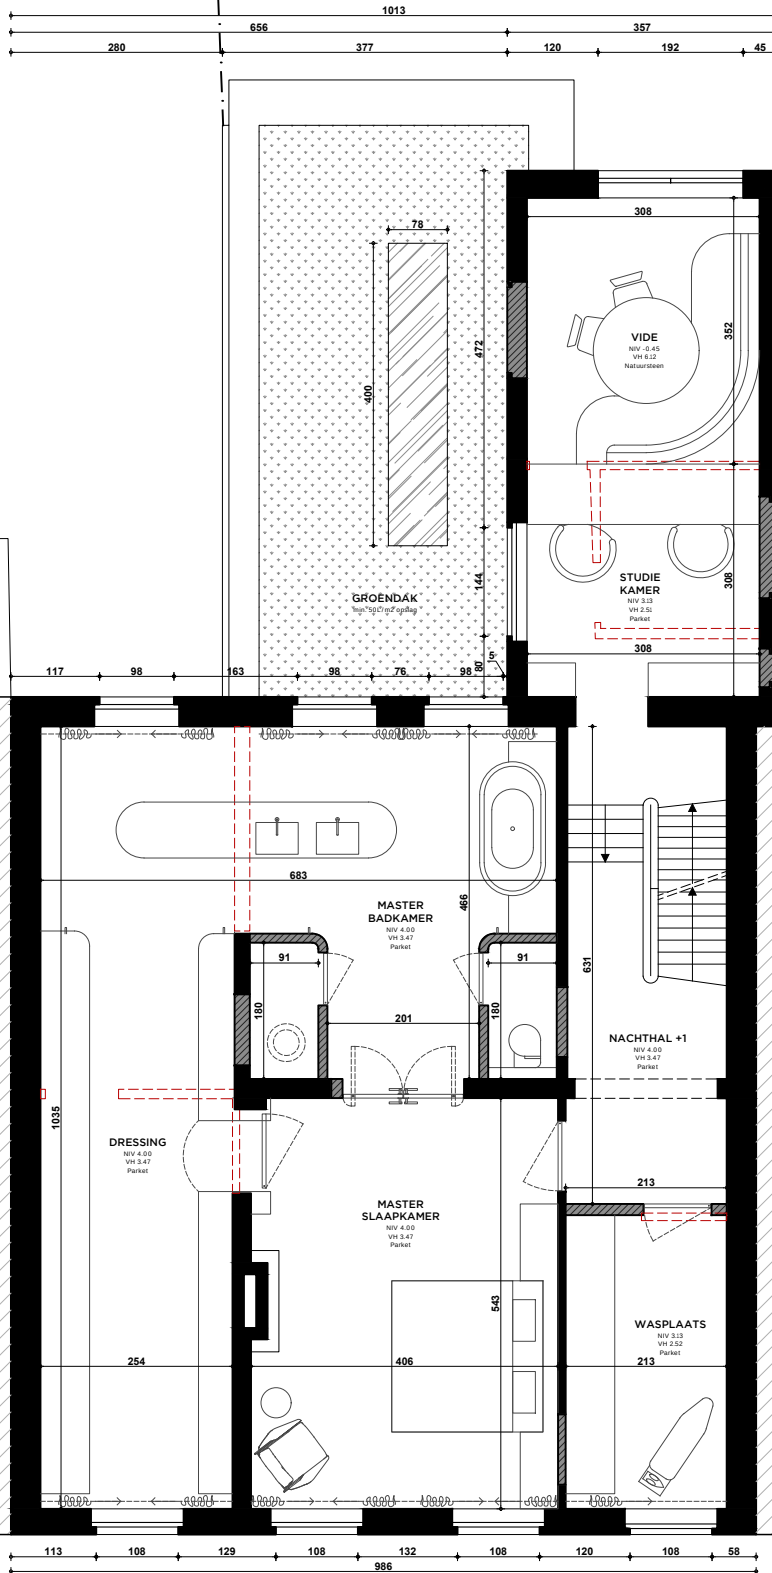

VERDIEP +1
NIEUWE TOESTAND

COUPURE 214 | GENT
03.06.2026