


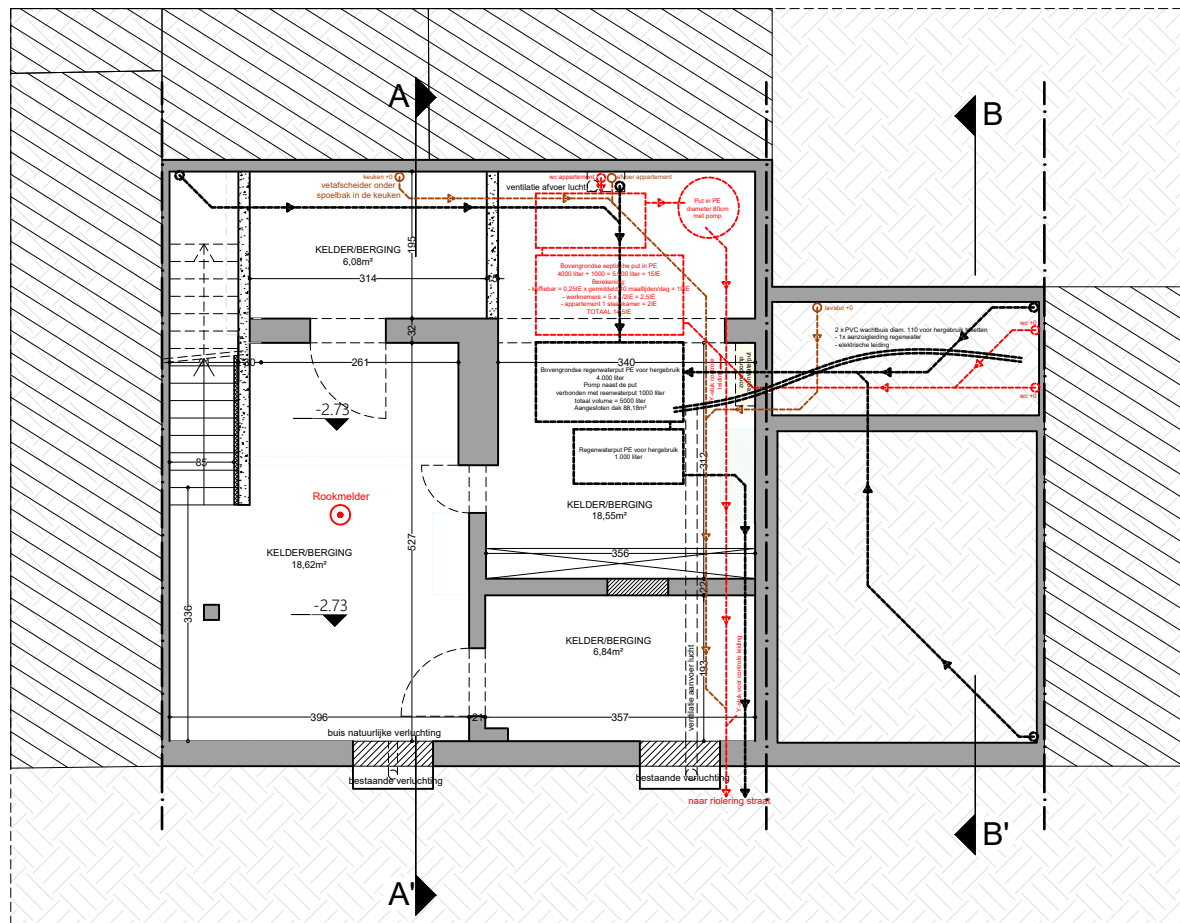

Kramersplein 5-7,8
9000 Gent

Fundering/Riolering
Vergunde toestand

24/06/2026

schaal
1/100

