


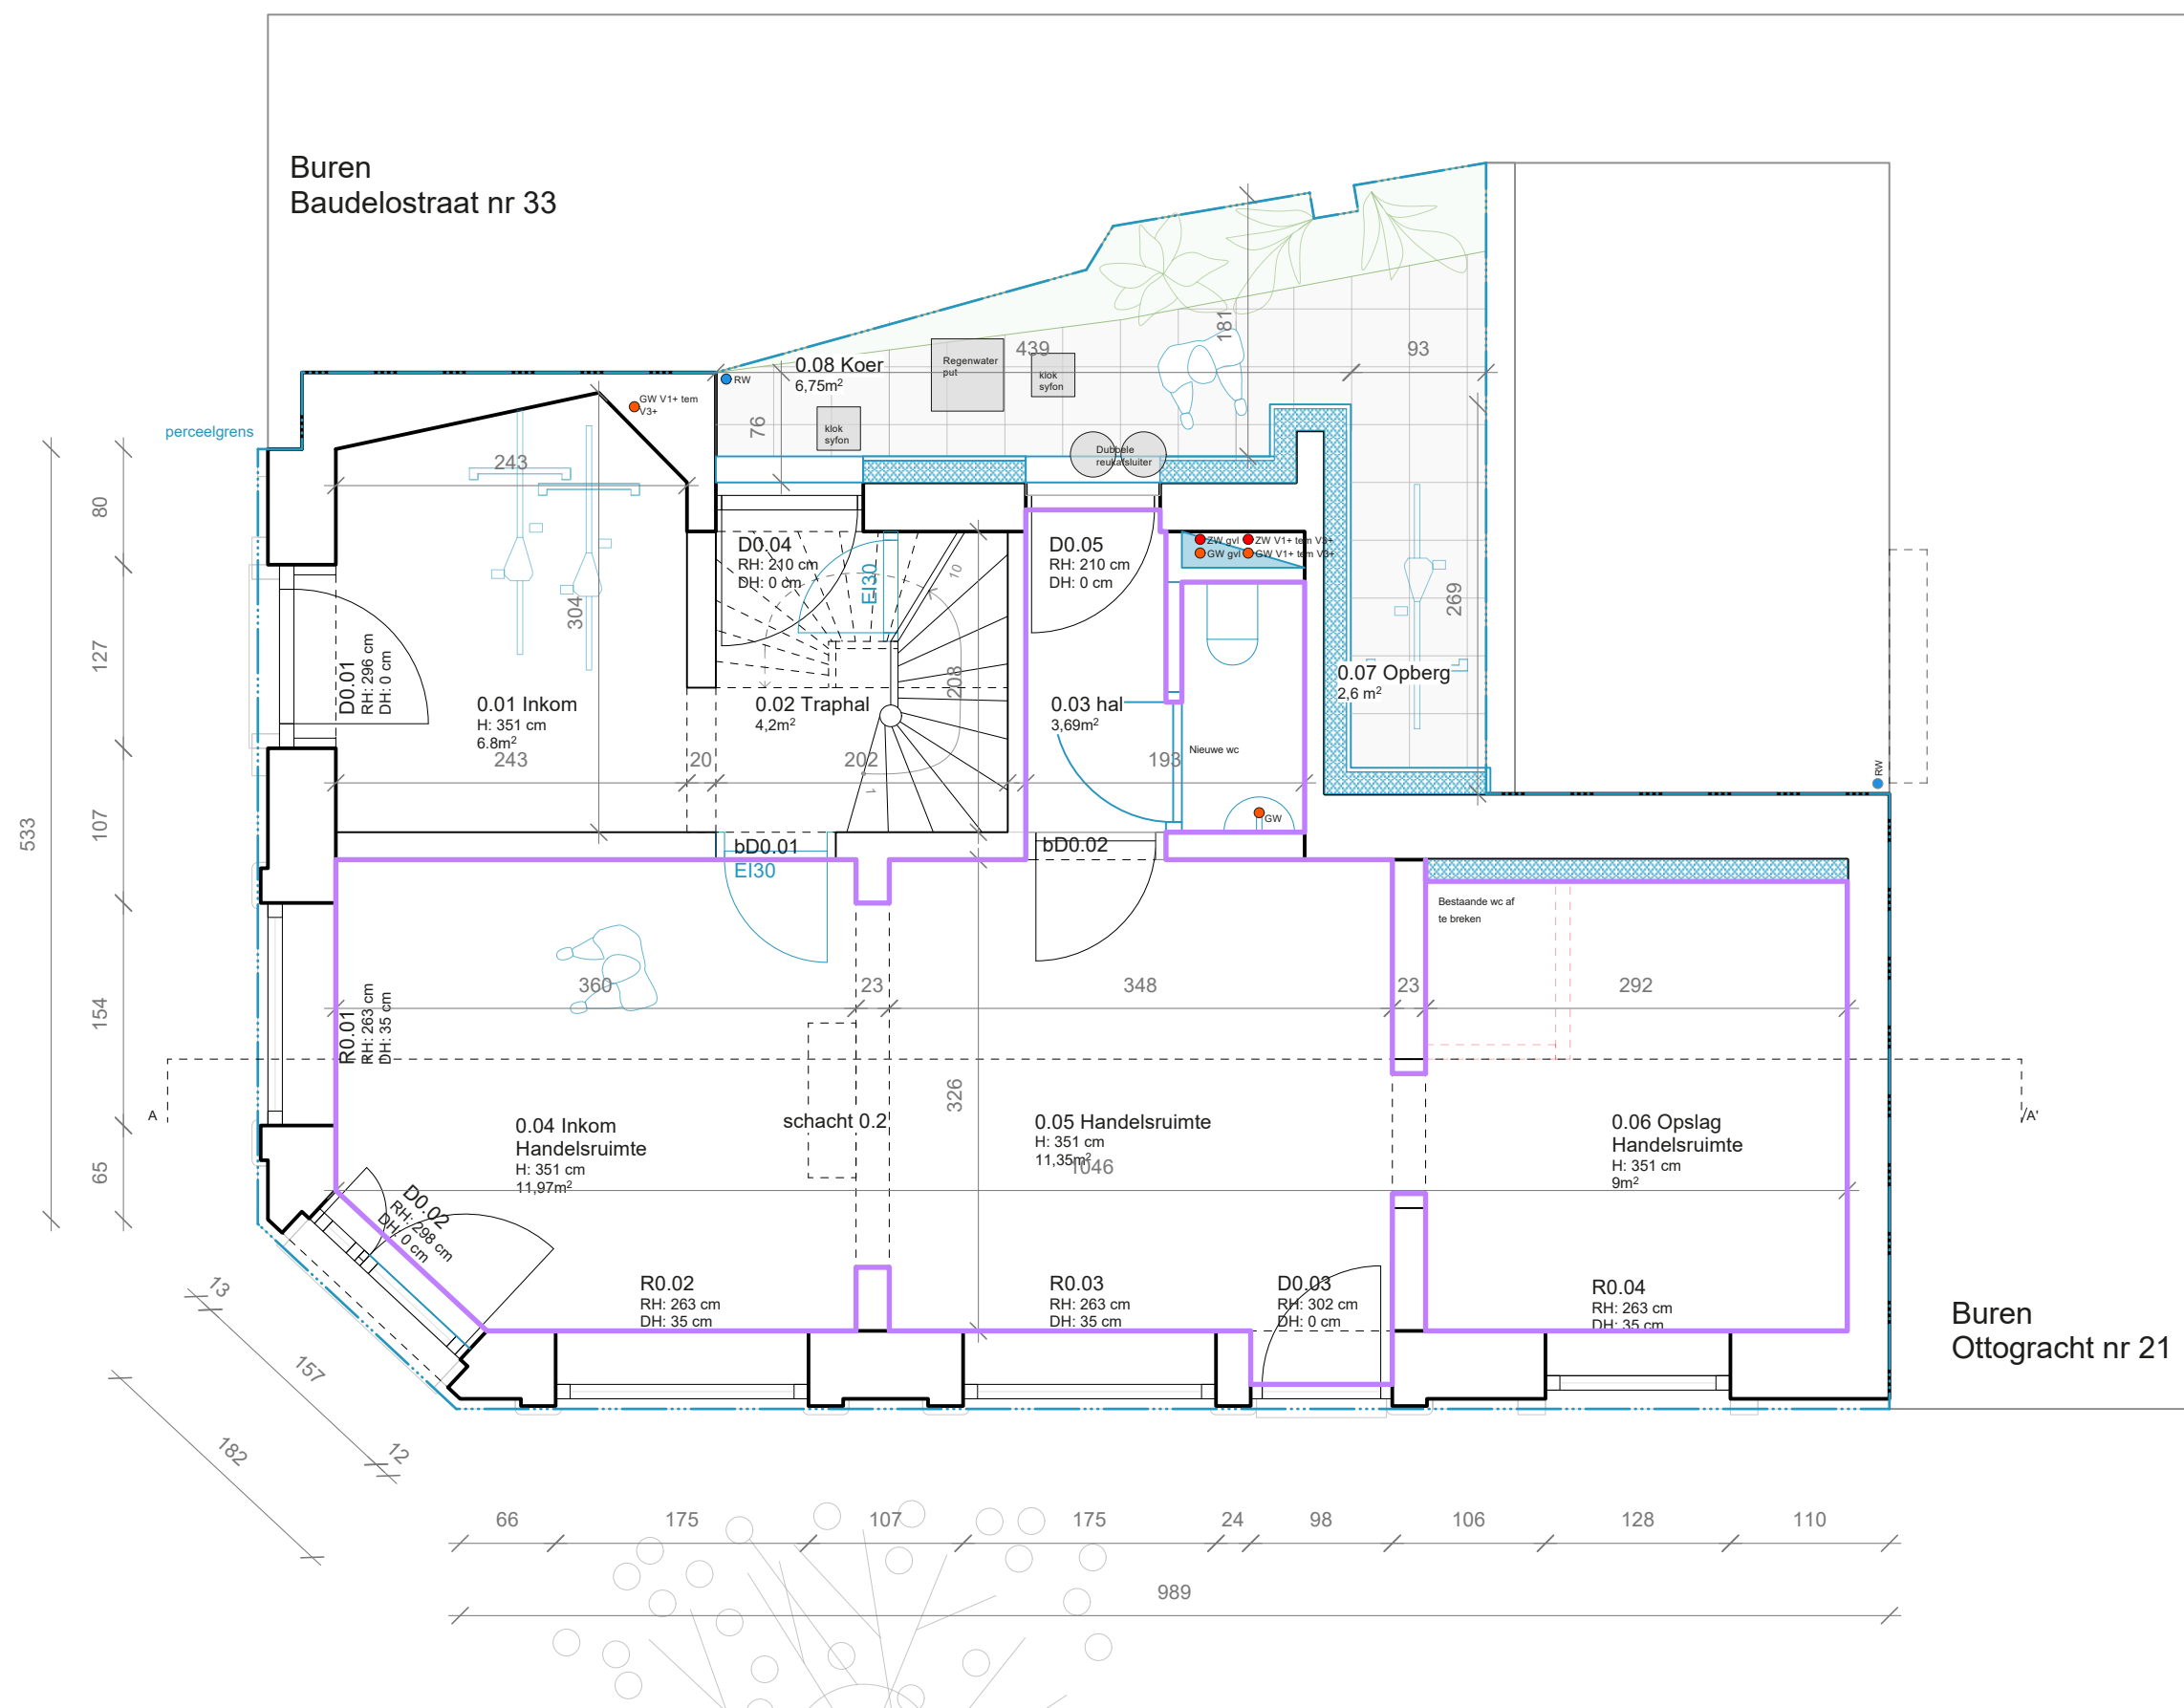

schaal 1:50