


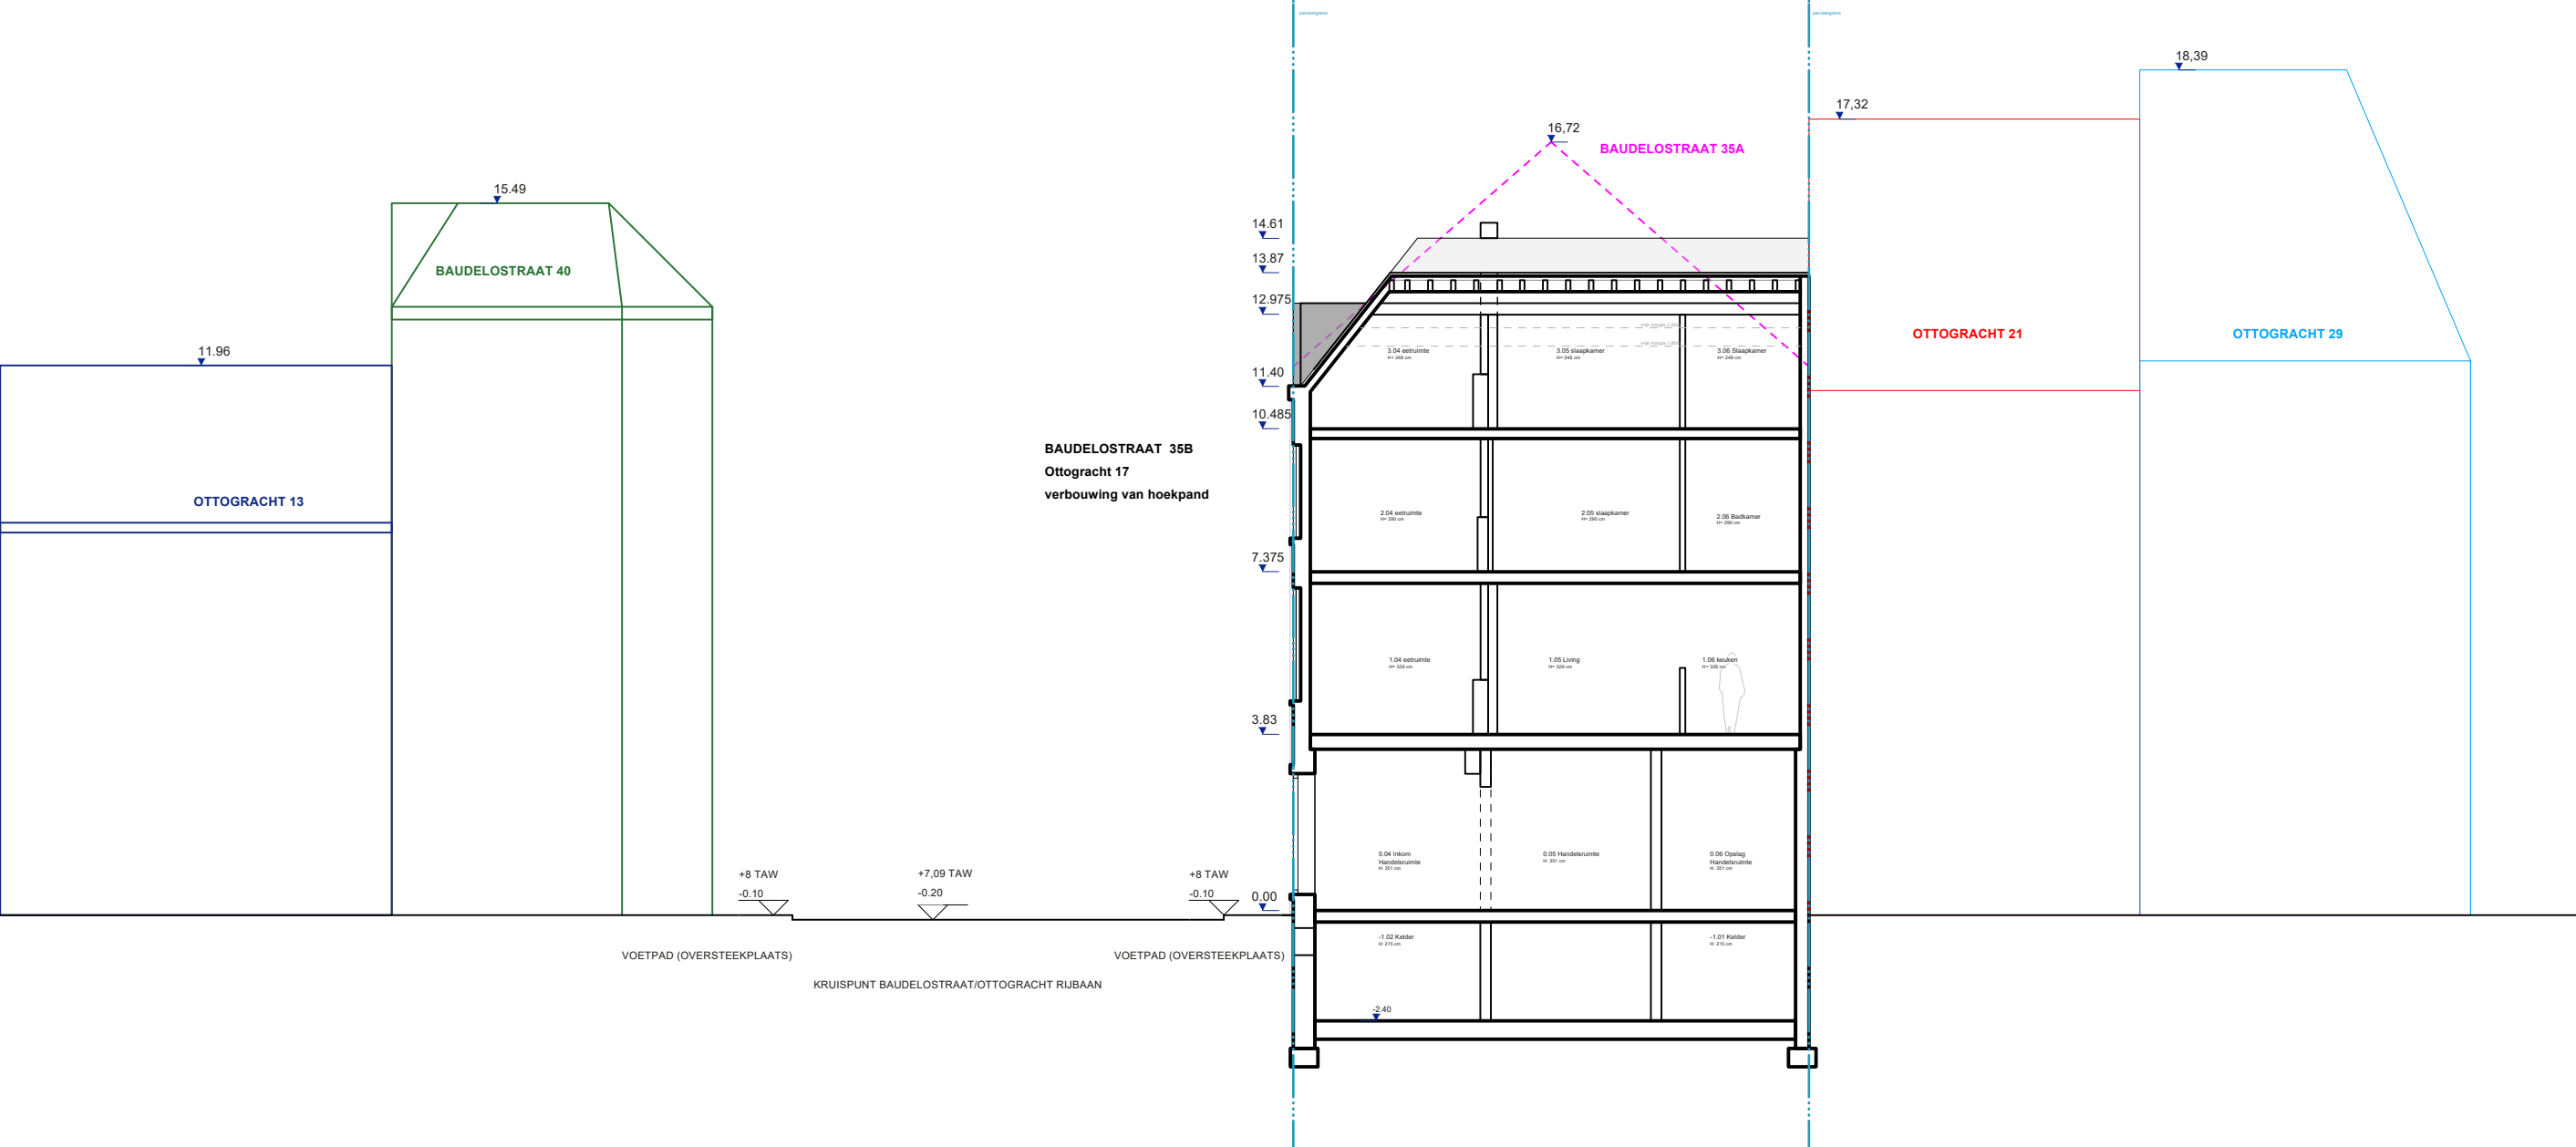

TERREIN AA'
BESTAANDE TOESTAND
BA_OTTO17_T_B_1_AA_terrein
schaal 1:150

Datum
2/07/2026

OMV
referentiepoint
51°03'29.3"N 3°43'39.7"E
referentiepeil in m
afmetingen in cm
tenzij anders vermeld

Opdracht
Bart Clercx

Bouwheer
Bart Clercx

Projectadres
Ottogracht 17, 9000 Gent

JUNO
architecten

Vlaamsekaai 1
9000 Gent
tel +32(0)9 311 40 61
info@juno-architecten.be