




SECTION A-A'

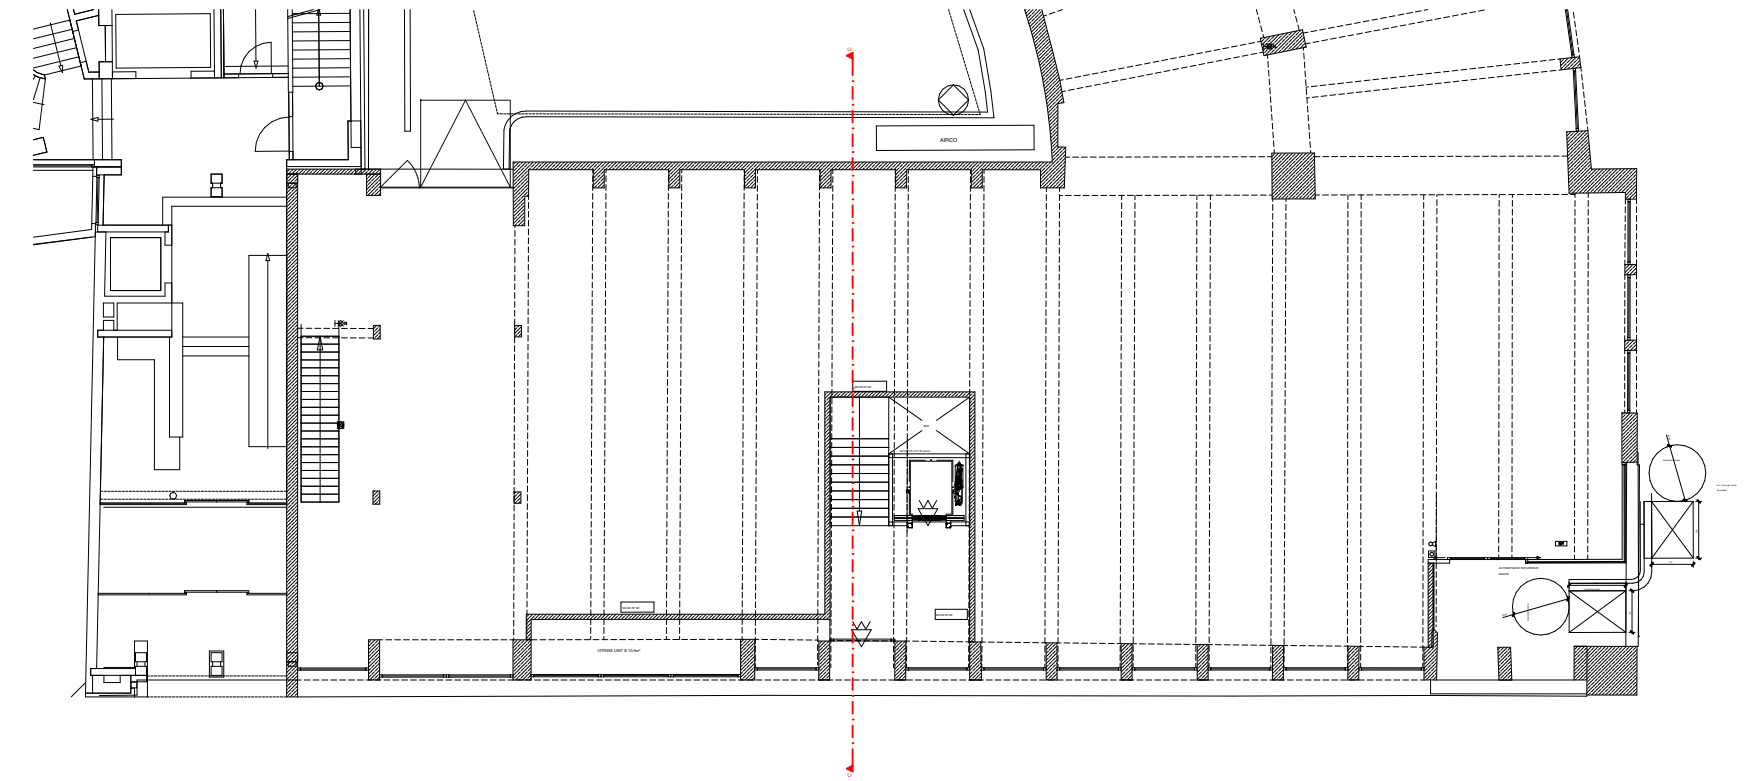

Project code

RO.BE...

ROSTUDIOS
GHENT SINT-
NIKLAASSTRAAT
27

Client Germany

CYCLE CONCEPTS BELGIUM HOLDING BV
REGENTLAAN 54
1000 BRUSSEL

Project manager

ROSTUDIOS
HERENGRACHT 244
1016BT AMSTERDAM

Architect

XML
KRELIS LOUWENSTRAAT 1F04
1055 KA AMSTERDAM

revision F

revision E

revision D

revision C

revision B

revision A

issue 16/06/2026

no. date

status Construction Documentation

Format Scale

A1 1:100, 1:200

Document title

SECTION A-A' EXISTING
SITUATION

Document number

A300