


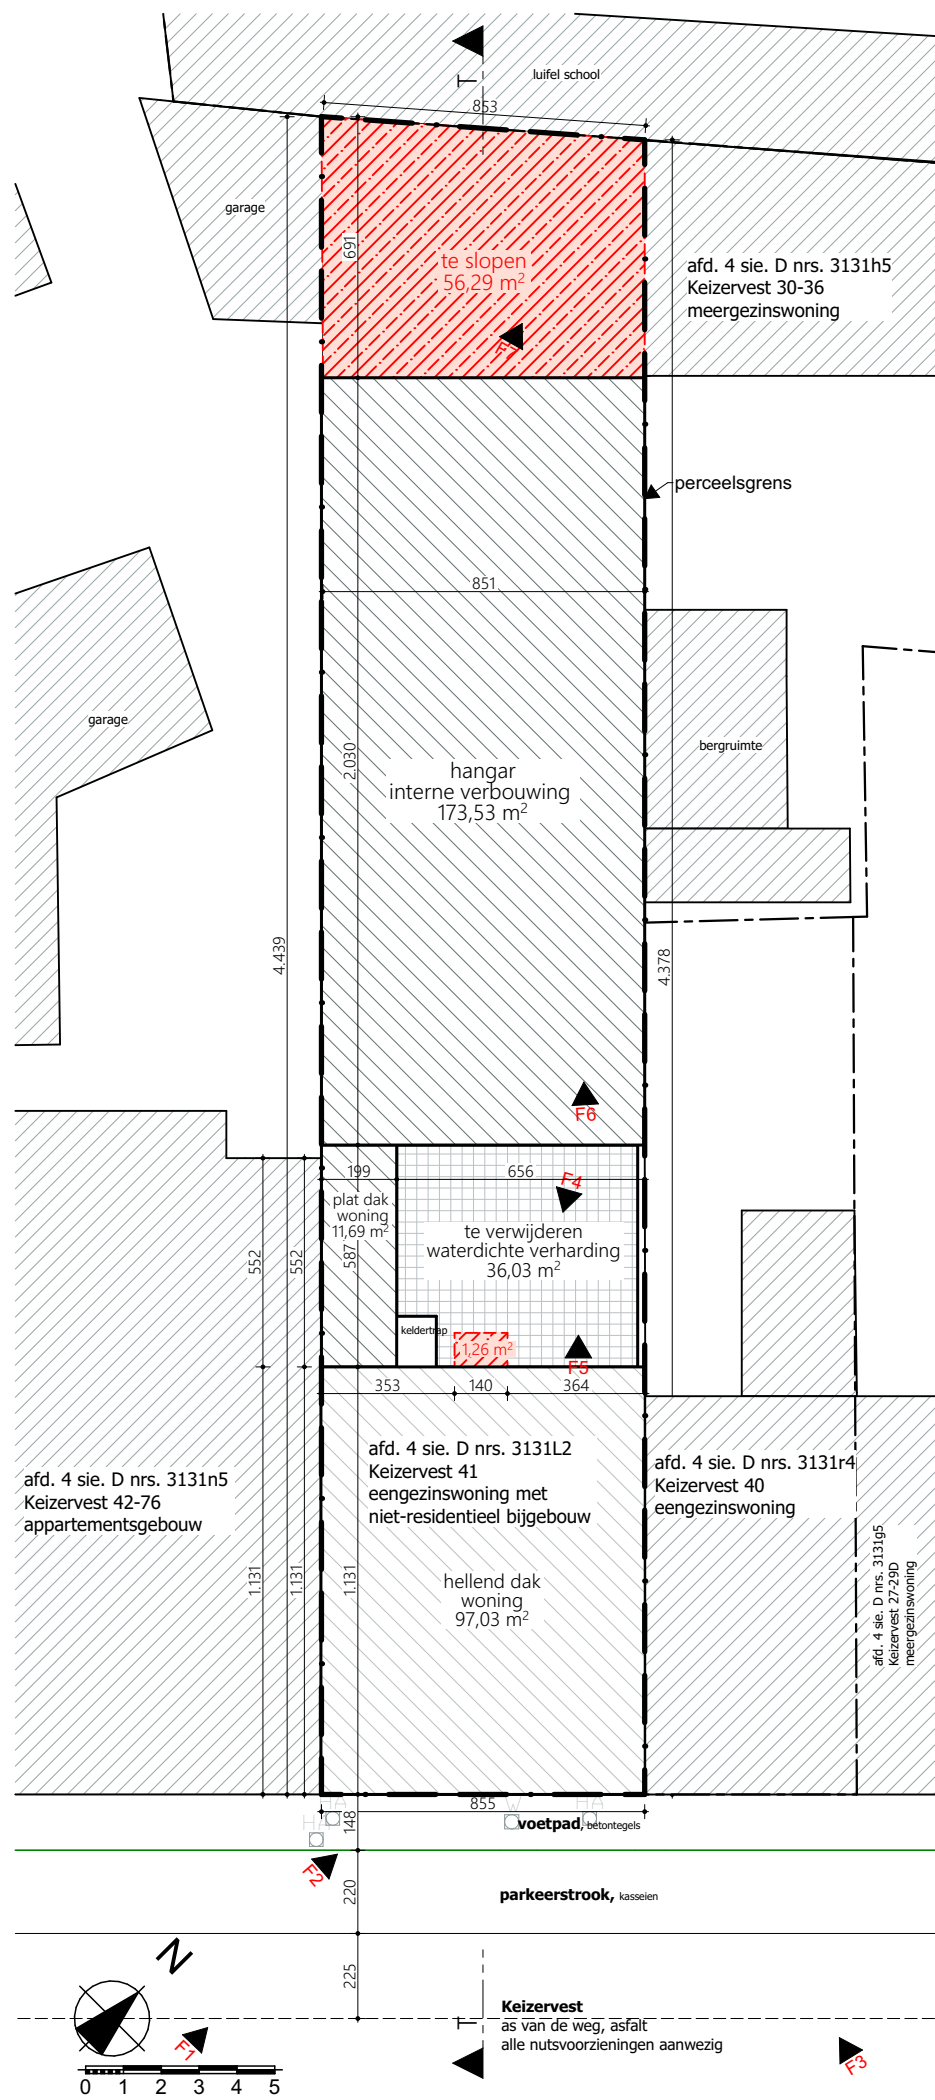

Project

25 09 Keizervest

Klant

Shape Development nv
Zandberg 12
9000 Gent

Werfadres

Keizervest 41
9000 Gent
afd. 4 sie. D nrs. 3131L2

Plannenset

VO 1.4
21/04/2026
I Inplanting
2/46

Plan

1/1

Inplanting bestaande toestand

Vrijheidslaan 15
9000 Gent

09 233 70 79
info@arpa.be

