


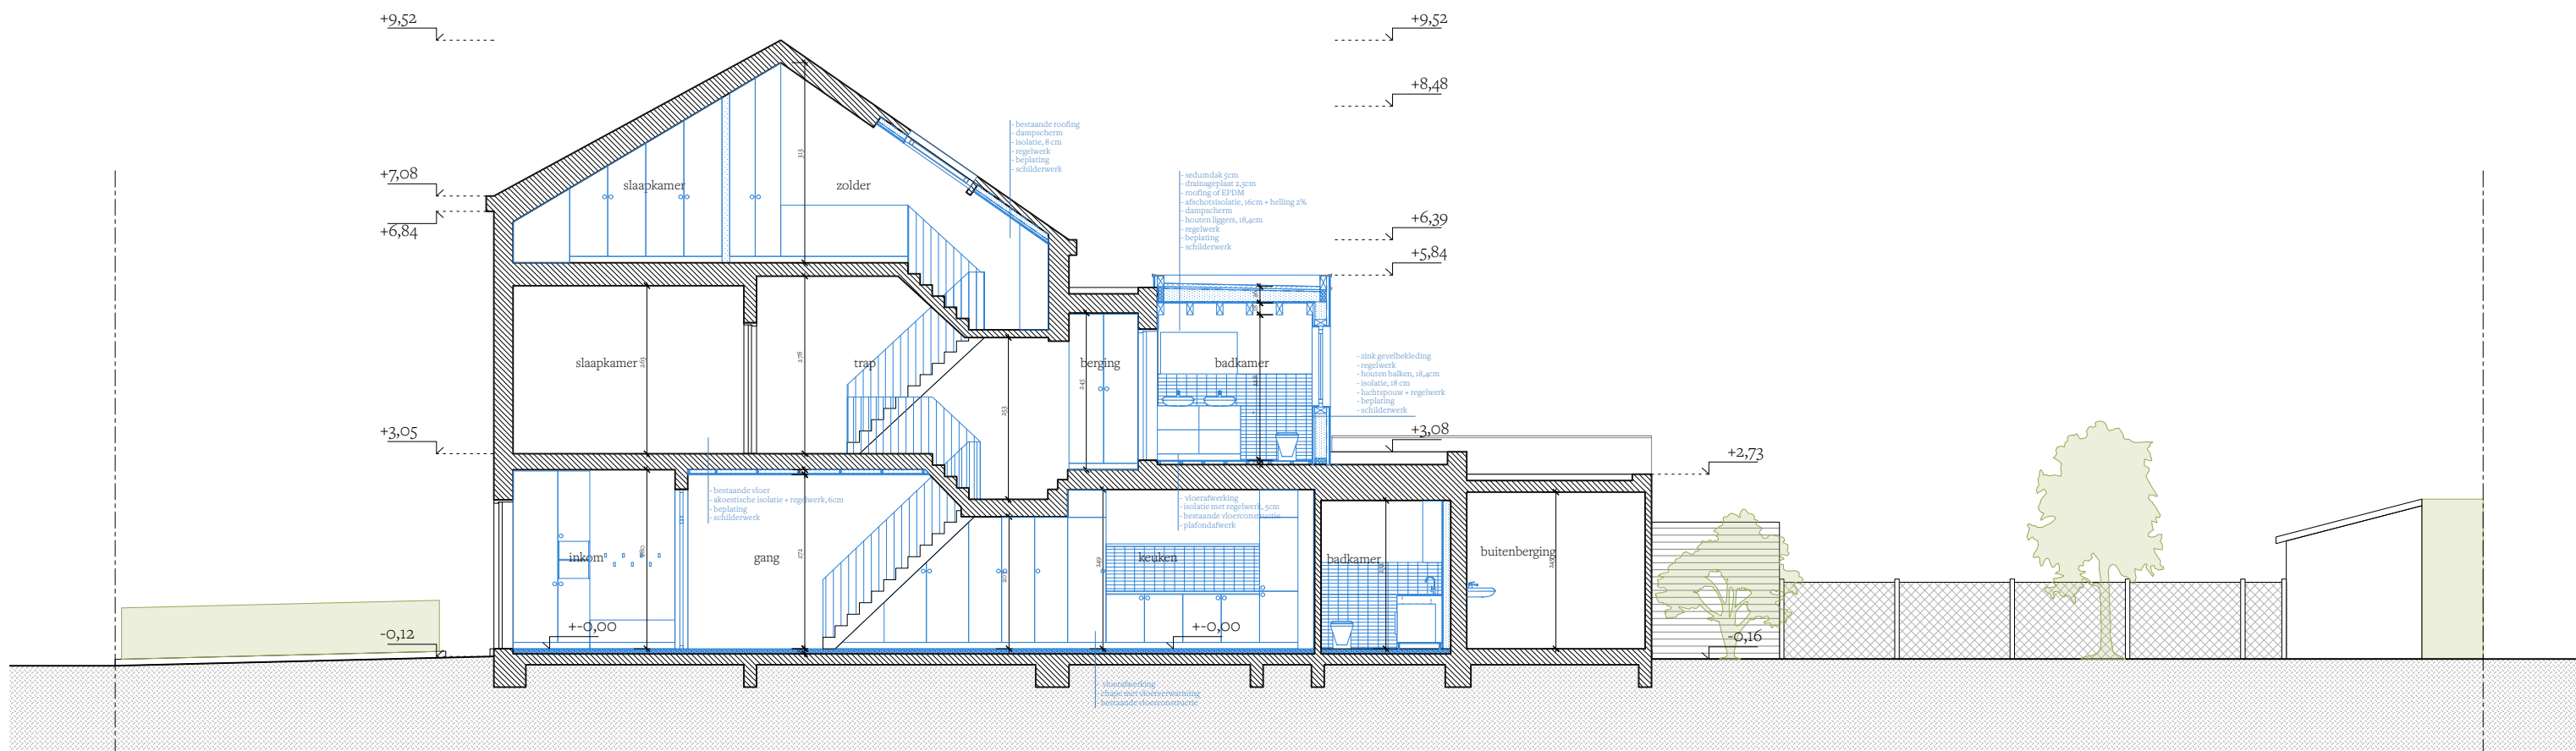

de aanvrager: Roeland De Witte en
Gabriele Matuzeviciute
e-mail: wodanart@hotmail.com
gabriele.matuzeviciute@gmail.com

schaal: 1:100
papierformat: A3
datum: 21 04 2026
e-mail: gabriele.matuzeviciute@gmail.com

titel: BA_VUUR_S_N_snedes BB
adres: Vuurstokerstraat 17, 9050 Gentbrugge
kadaster: afd 3, sct B, n° 460K6

architect: Gabriele Matuzeviciute
adres: Vuurstokerstraat 17, 9050 Gentbrugge
e-mail: gabriele.matuzeviciute@gmail.com