


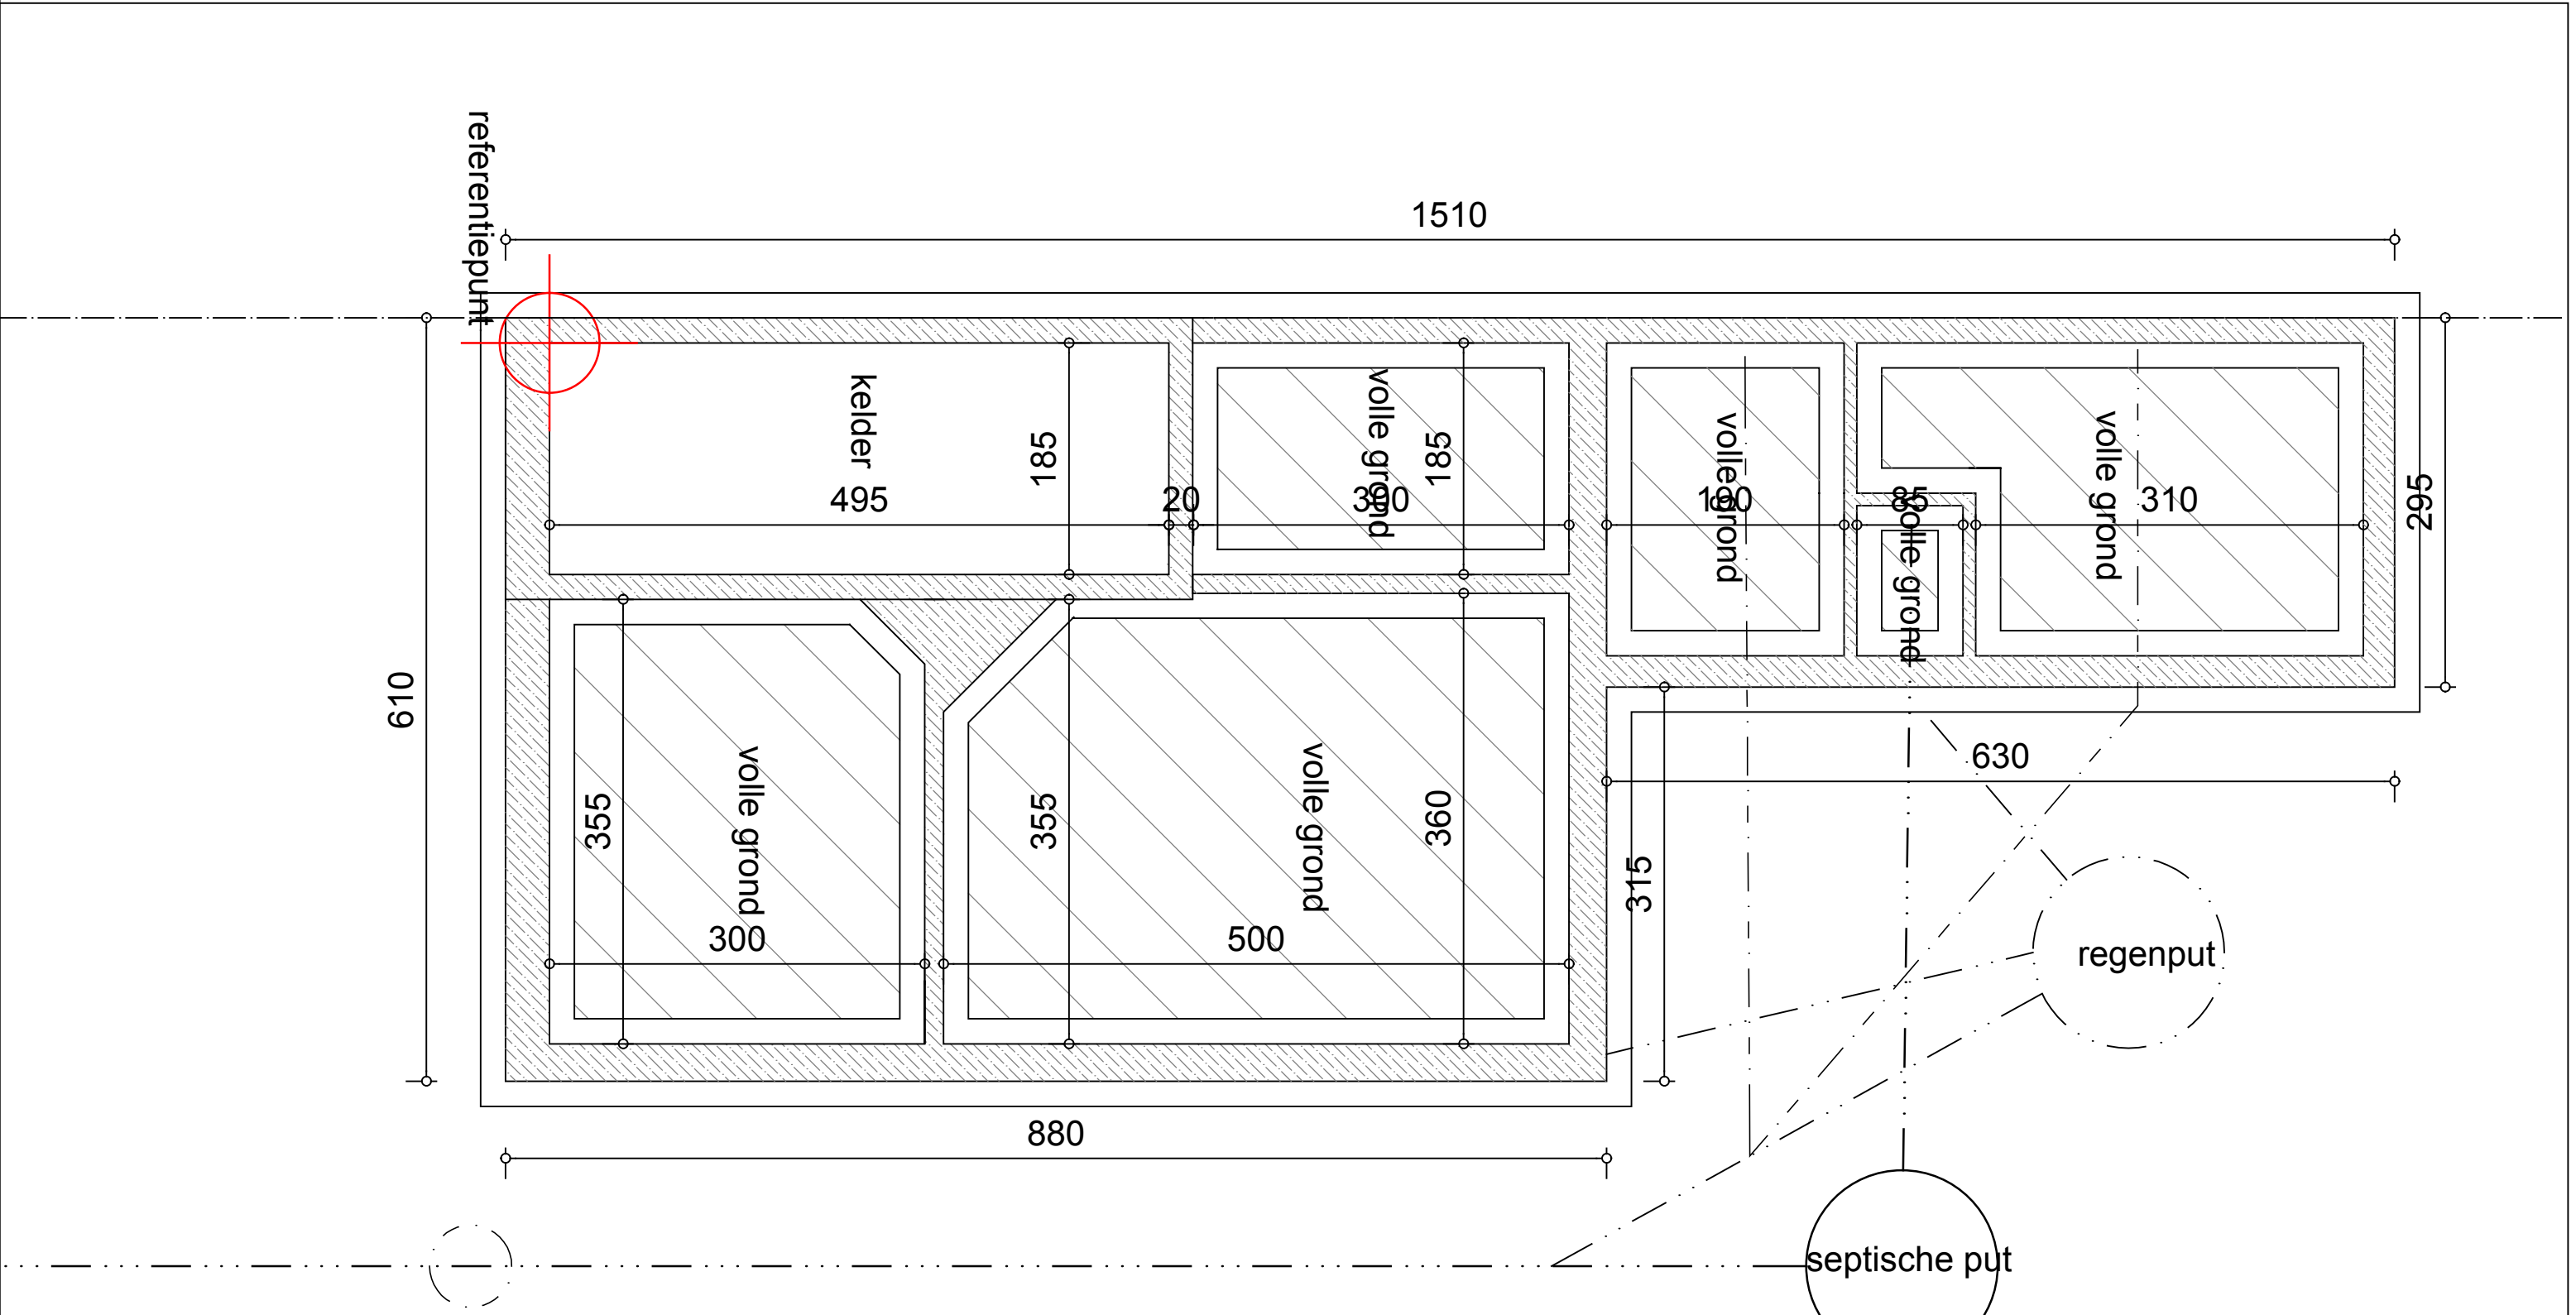

vergunde toestand fundering-riolering-kelder / 1:50

PROJECT: RENOVEREN BESTAAND PAND	BOUWPLAATS: Zenobe Grammestraat 68 9040 Sint Amandsberg Gent 19 AFD sectie C nr 240x2	Architect : HELLEBUYCK ARCHITECTEN COMM.V. Vriendschapstraat 37 9040 Gent- Sint Amandsberg tel. +32(0) 487 859 437 e-mail : info@hellebuyckarchitecten.eu	DOSSIER : 926–25 PLANNR: BA_ZEN068_P_V_-1 DATUM : 15/04/2026
PLAN: Vergunde FUNDERING & RIOLERING	BOUWHEER: Dhr. en Mevr. Altinkaya- Duran Dendermondsesteenweg 245 9070 Destelbergen		SCHAAL : 1/50 BLAD : 29/35