


schaal 1:50
detail tekening houten afsluiting
gedalen

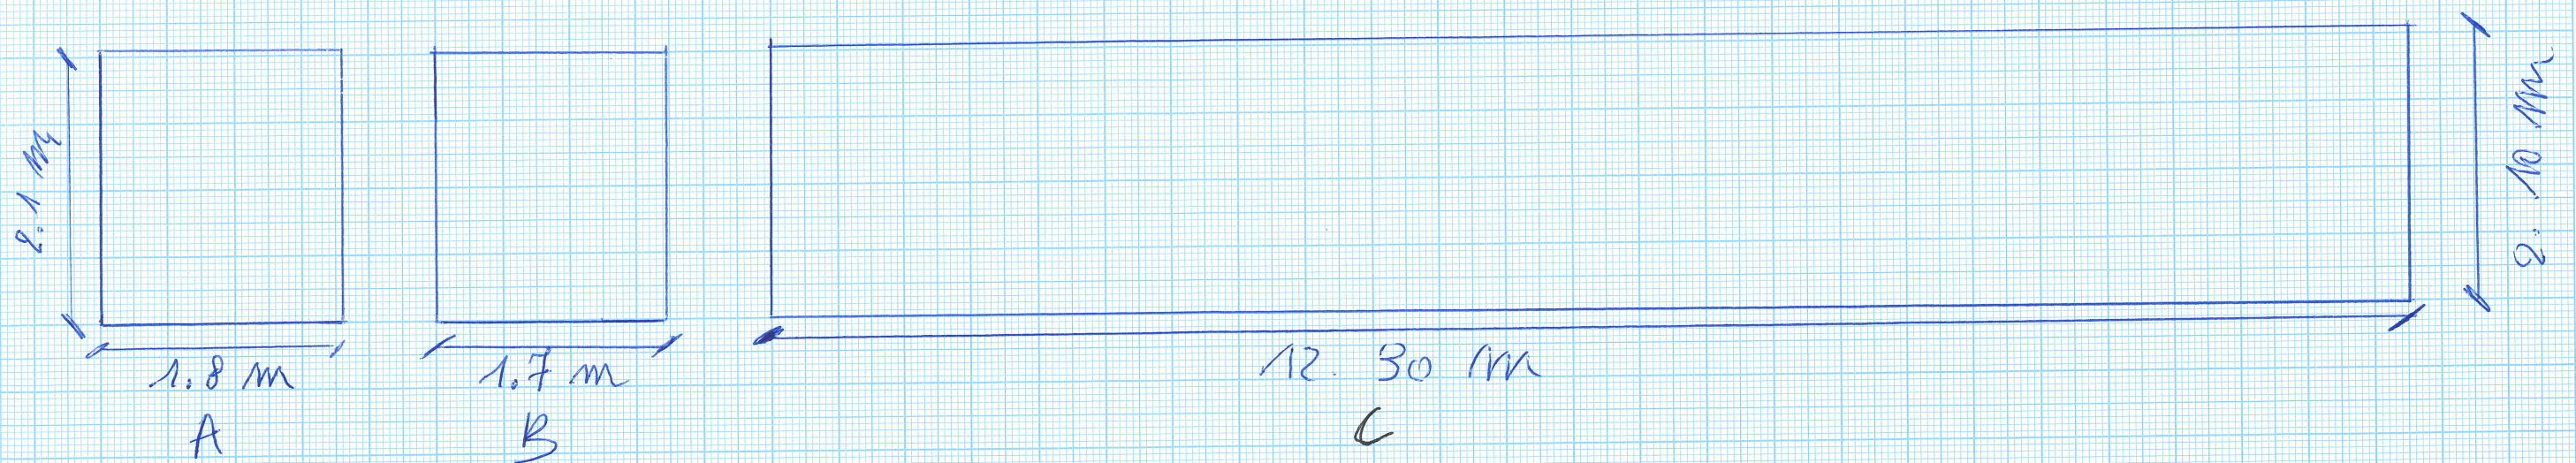

[Signature]