


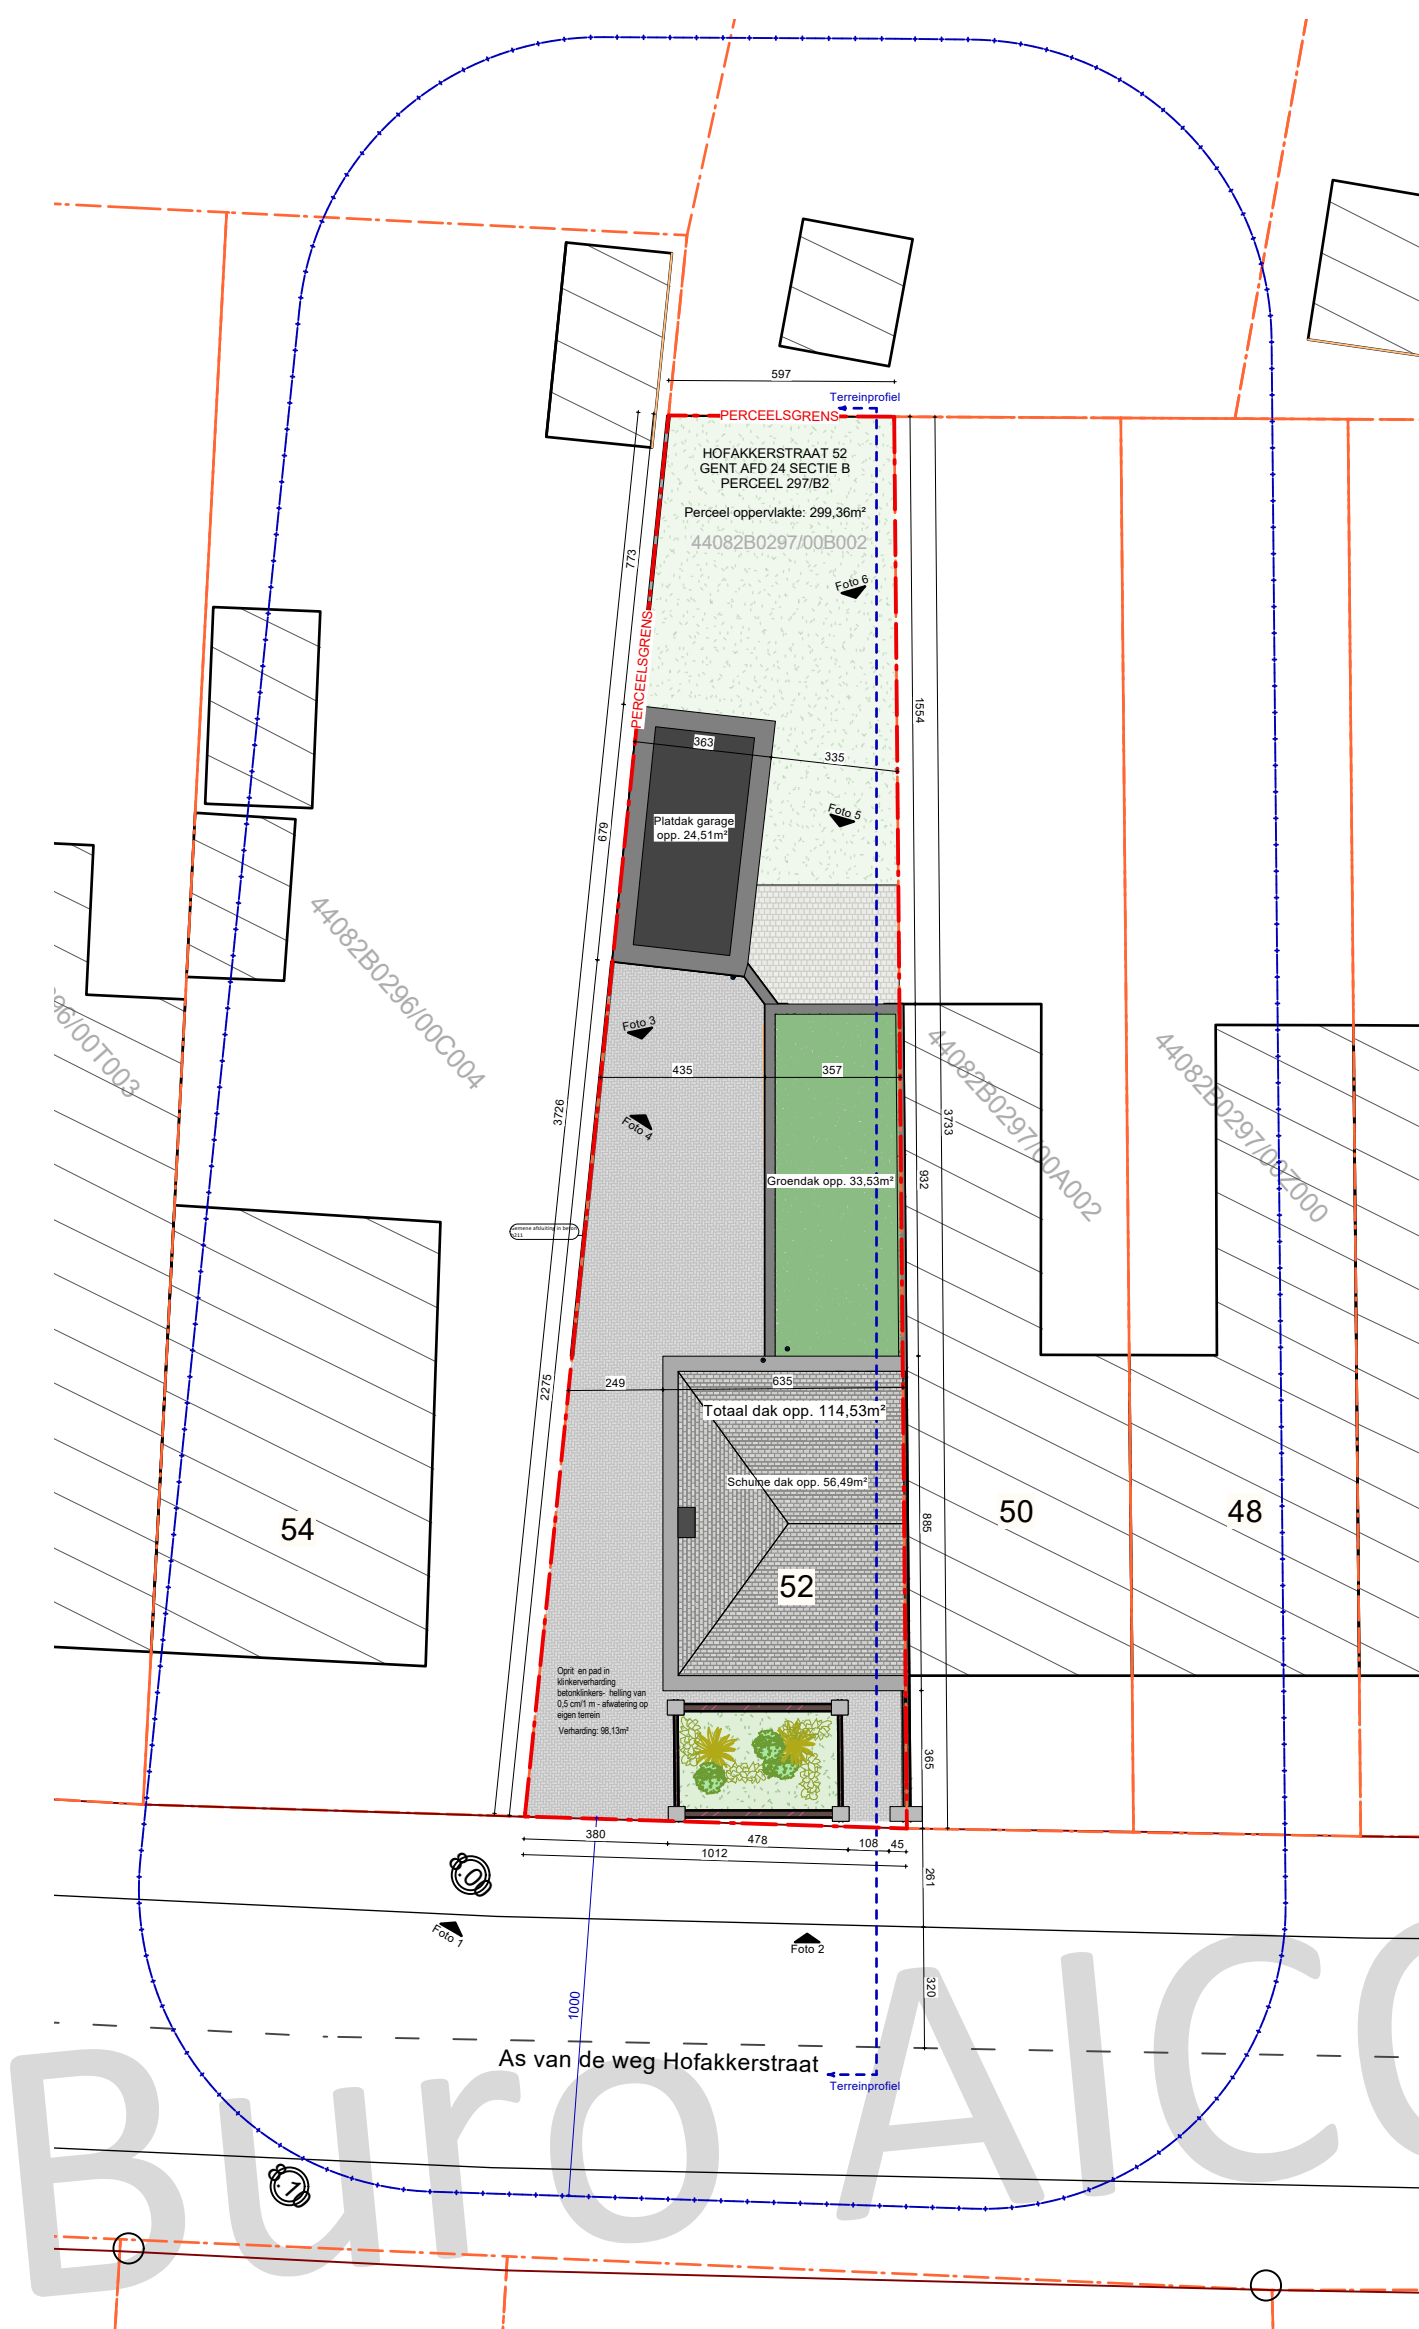

Inplantingsplan BT

Schaal: 1:200