

1032



637

322

287

-015

000

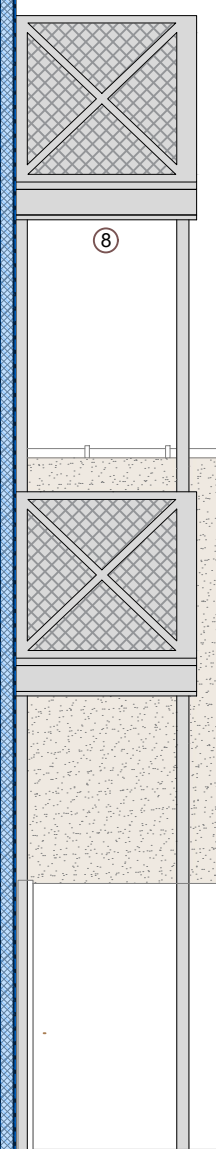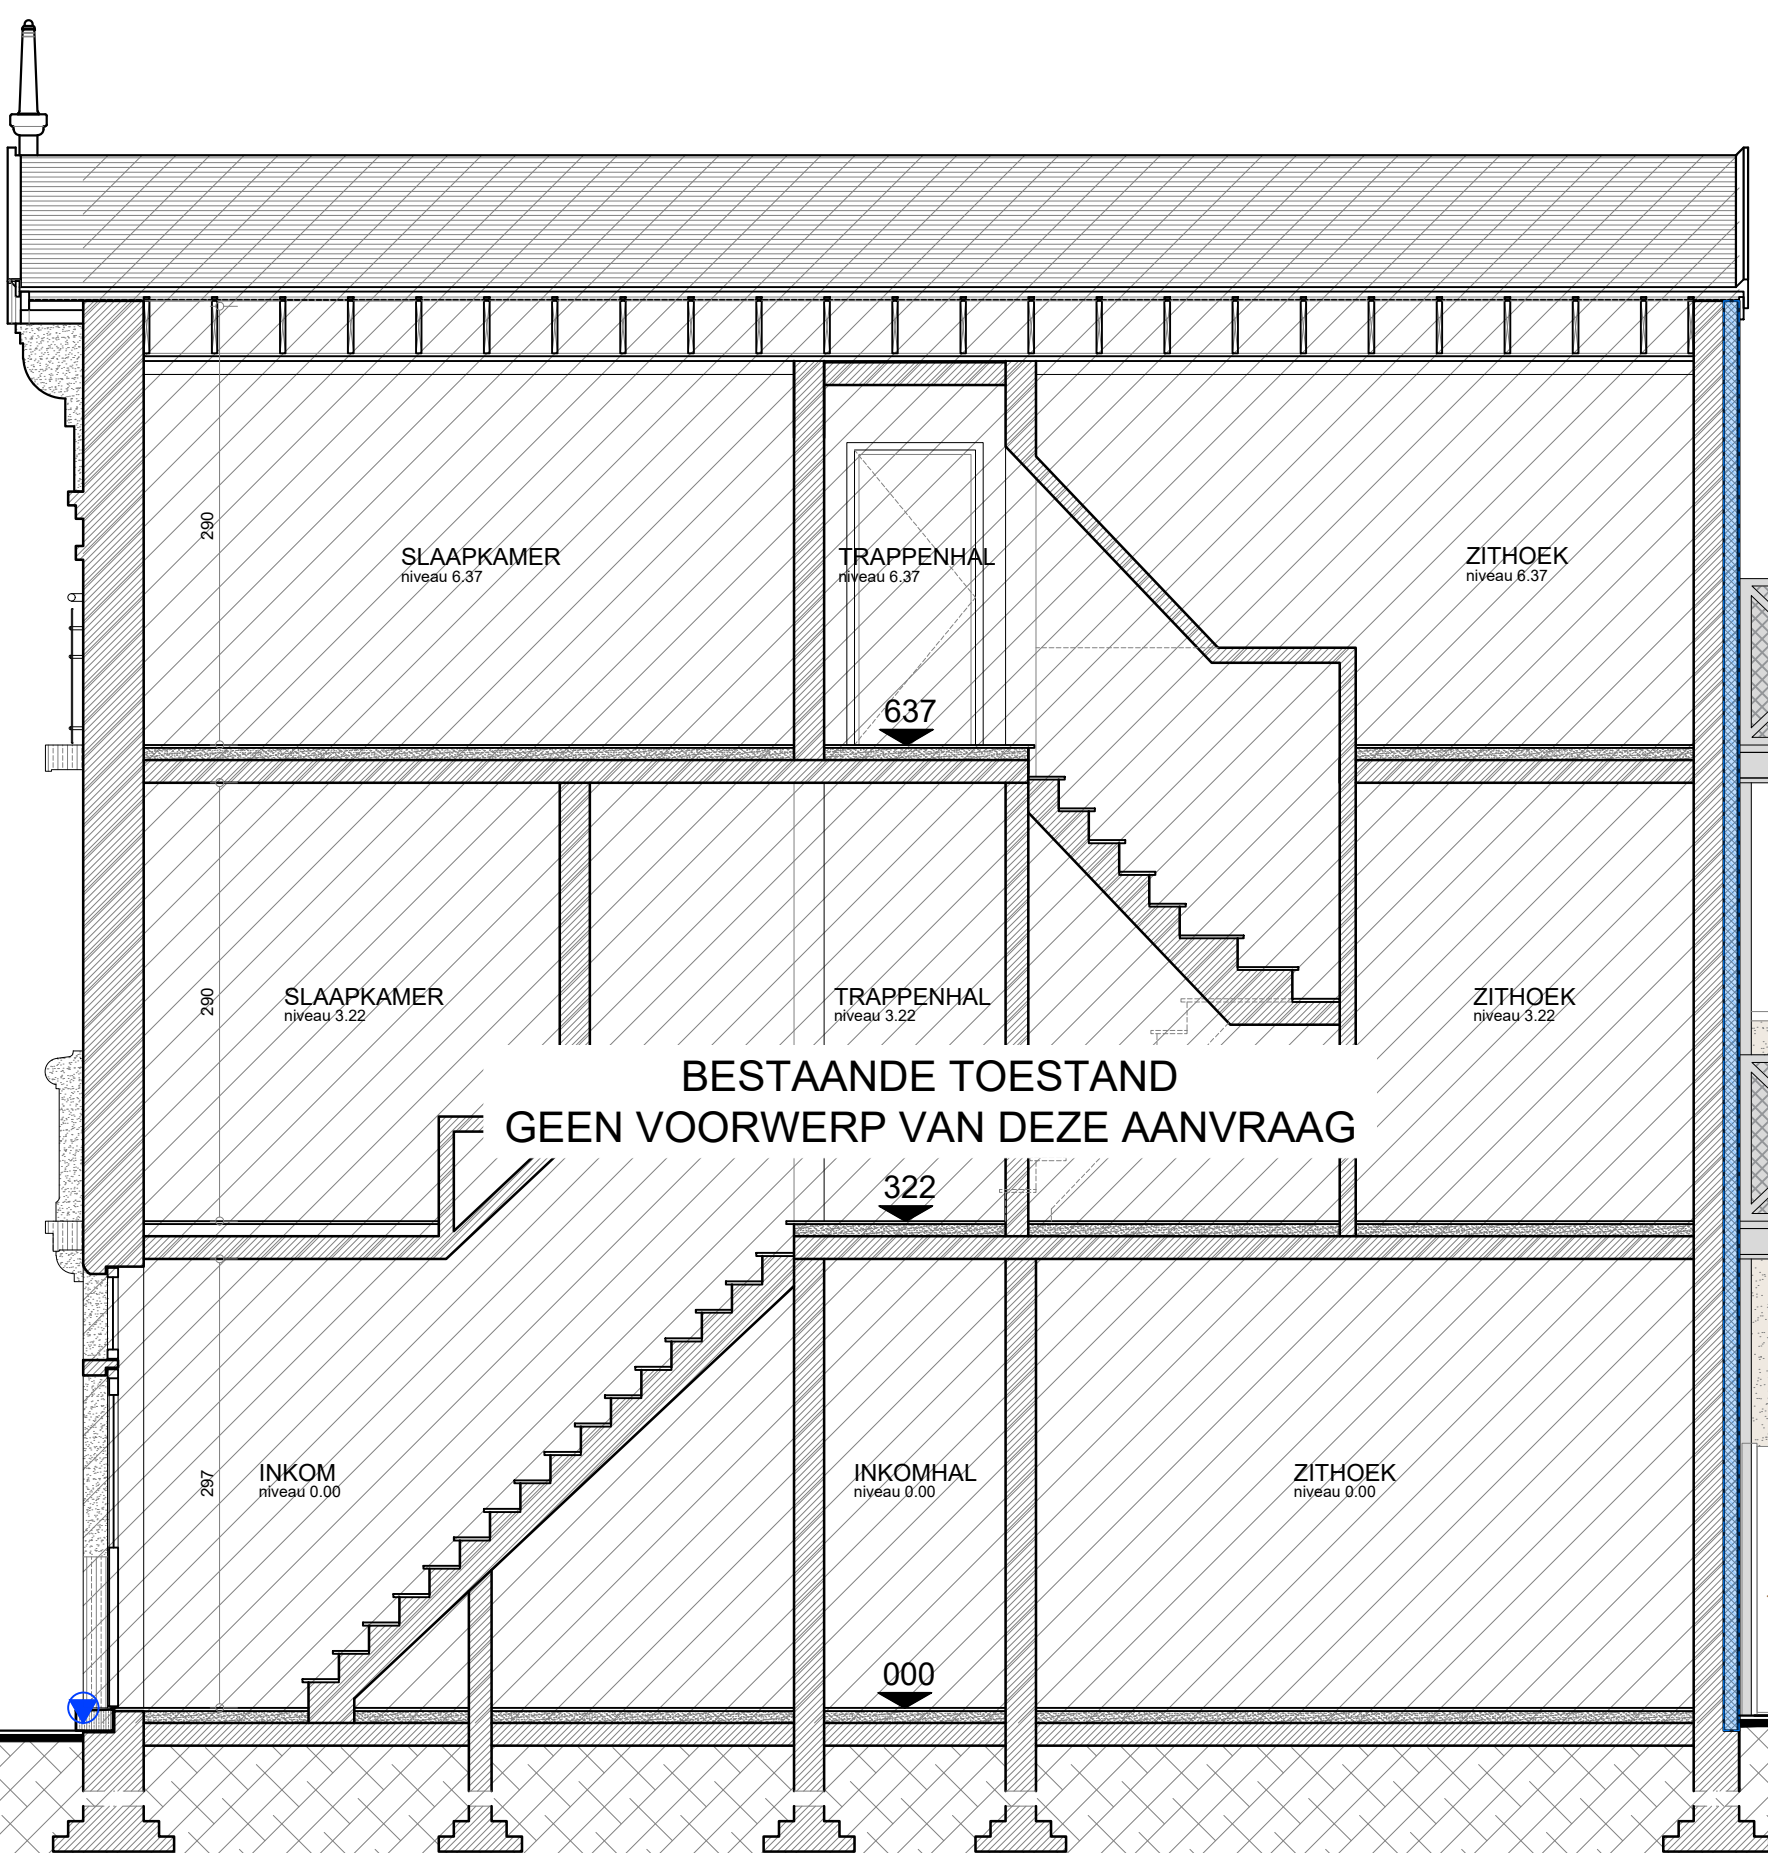

+461

+369

+251

-015

DOORSNEDE AA' / ZIJGEVEL RECHTS



1:50