


9051 GENT

Afdeling 26 Sectie B Nrs. 100M

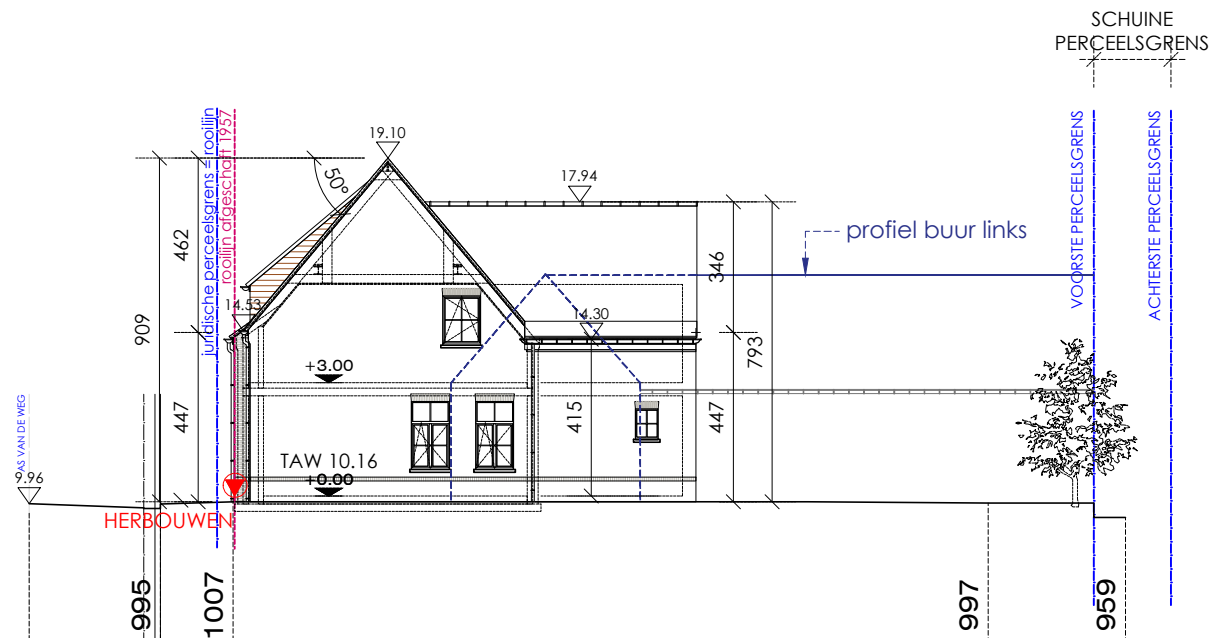

TERREINPROFIEL B NIEUW

0 200 400 600 800 1000



SCHAAL 1/200