


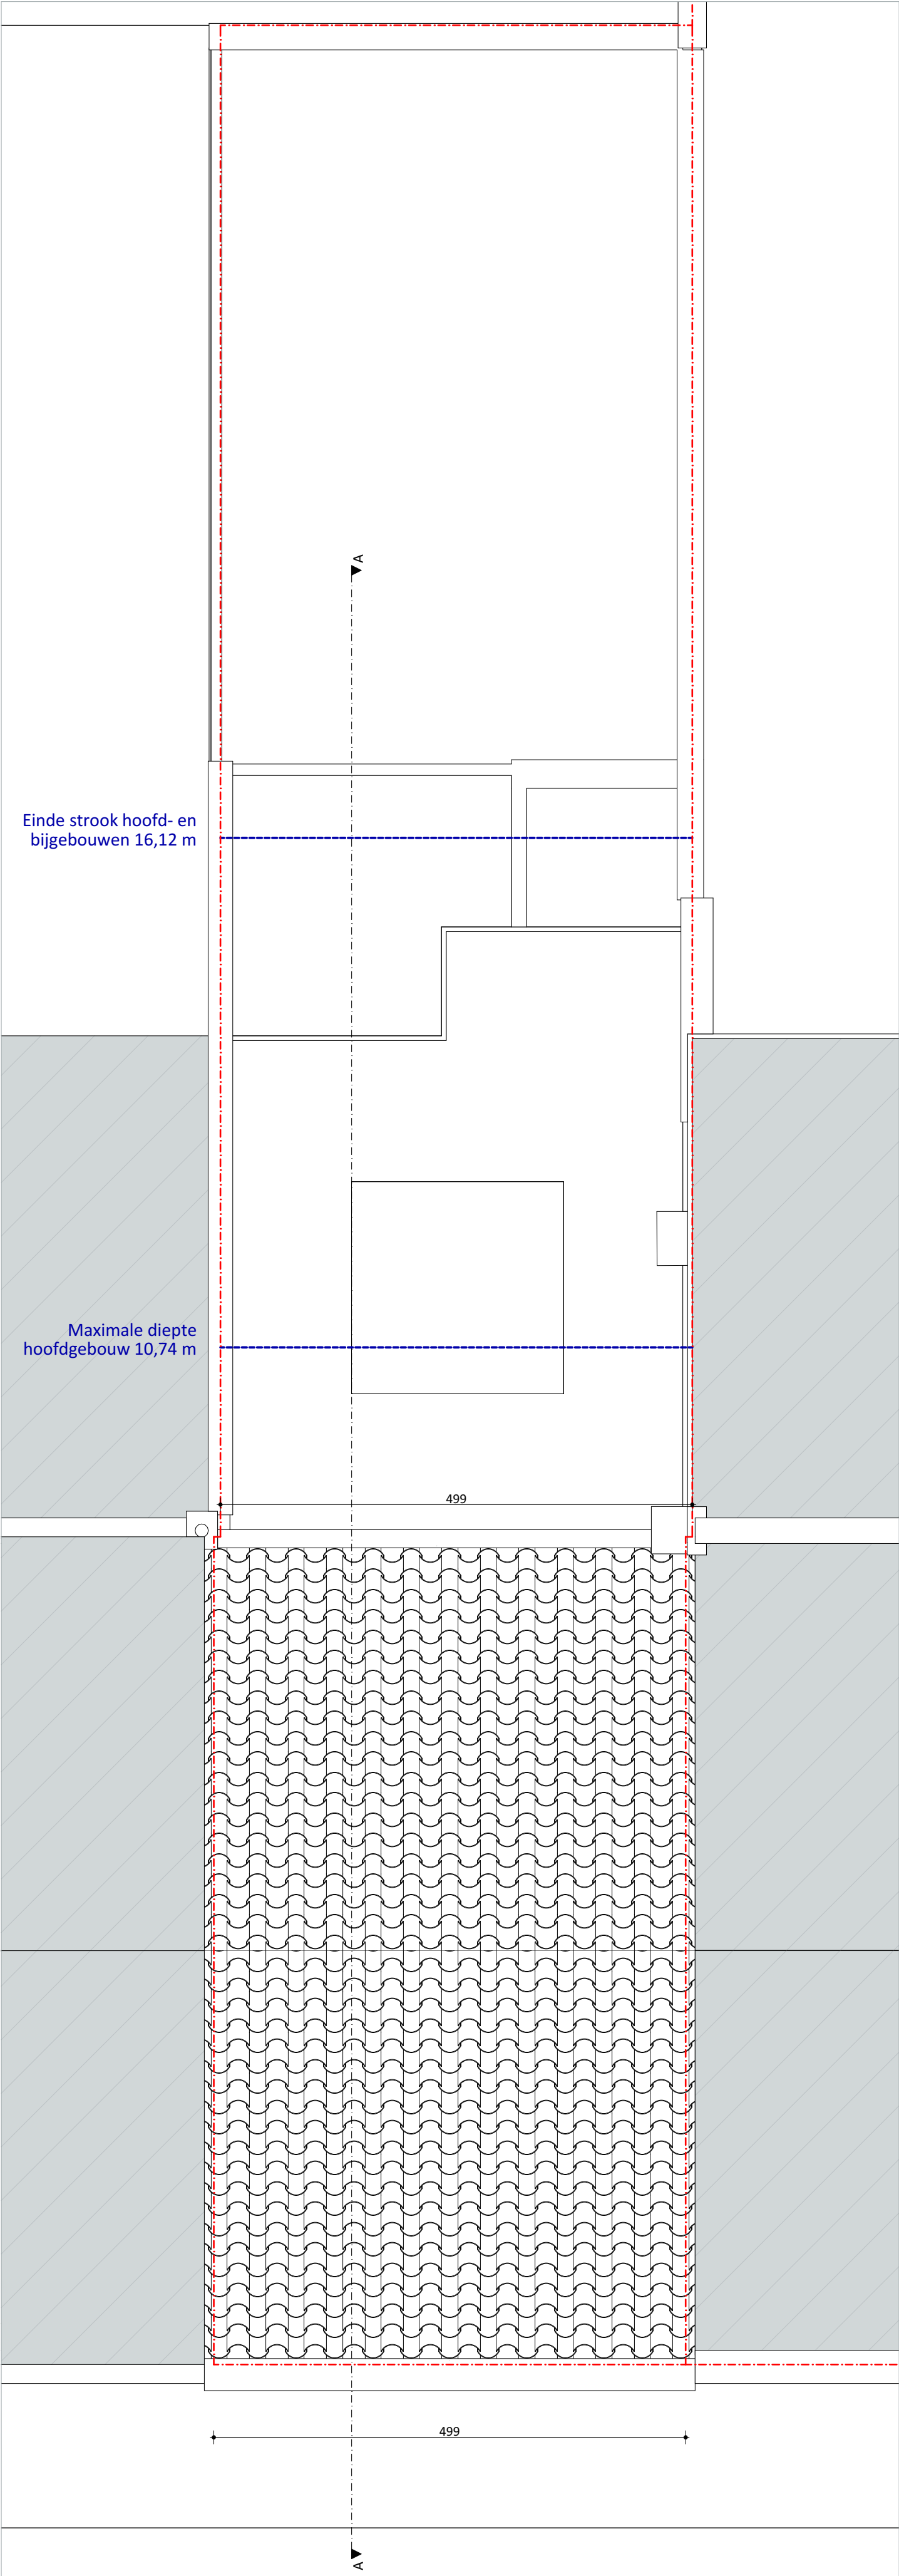

|                   |                                                                           |      |
|-------------------|---------------------------------------------------------------------------|------|
| Dakenplan BT 1:50 |                                                                           | VOLT |
| Projectnaam       | Bernard en Tine                                                           |      |
| Opdrachtgever     | dhr en mevr Bernard en Tine Seurinck-Lamsens   Forelstraat 87   9000 Gent |      |
| Architect         | VOLTarchitecten bv   Burggravenlaan 264/101   9000 Gent   T: 09 219 00 74 |      |