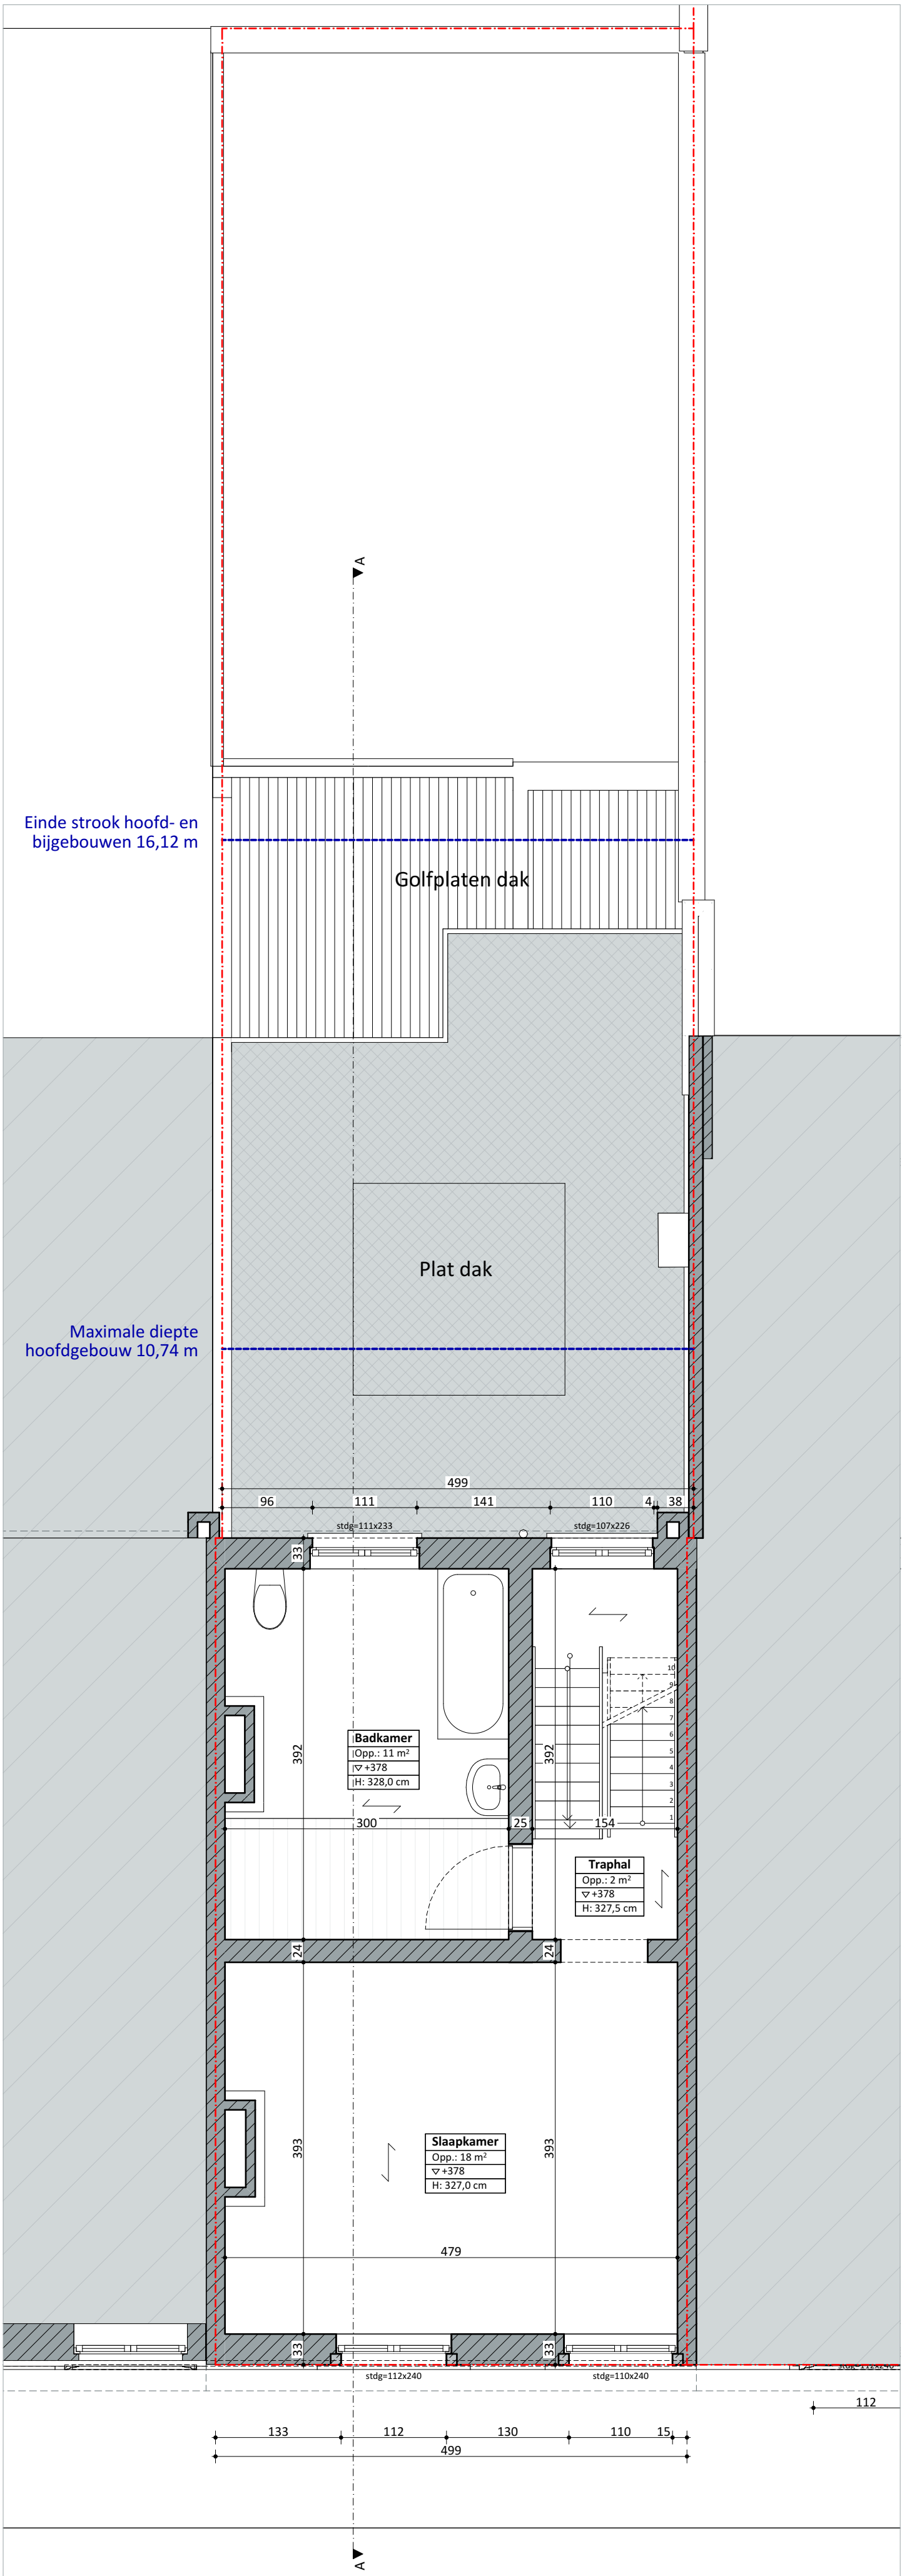


| 1e verdieping BT 1:50 |                                                                            | VOLT |
|-----------------------|----------------------------------------------------------------------------|------|
| Projectnaam           | Bernard en Tine                                                            |      |
| Opdrachtgever         | dhr en mevr Bernard en Tine Seurinck-Lamsens   Forelstraat 87   9000 Gent  |      |
| Architect             | VOLT architecten bv   Burggravenlaan 264/101   9000 Gent   T: 09 219 00 74 |      |