




INRICHTINGSPLAN

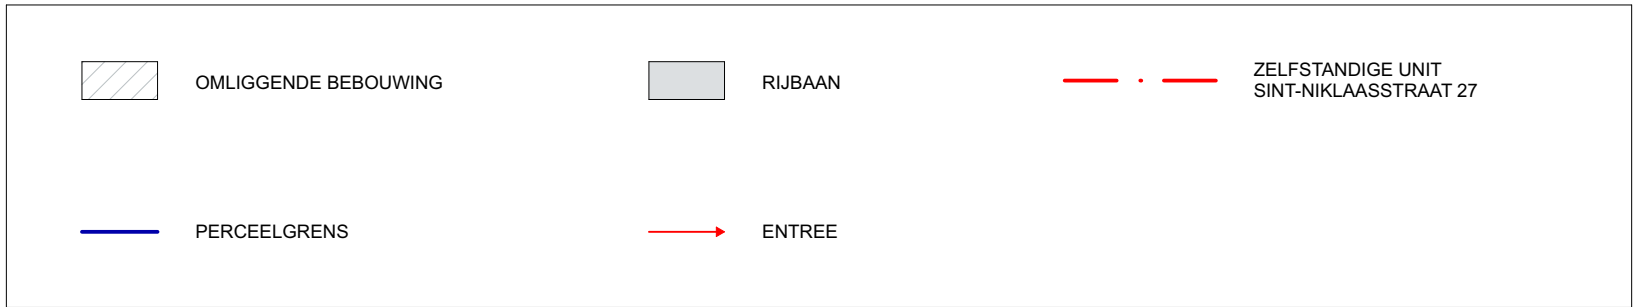

PLAN & DOORSNEDE

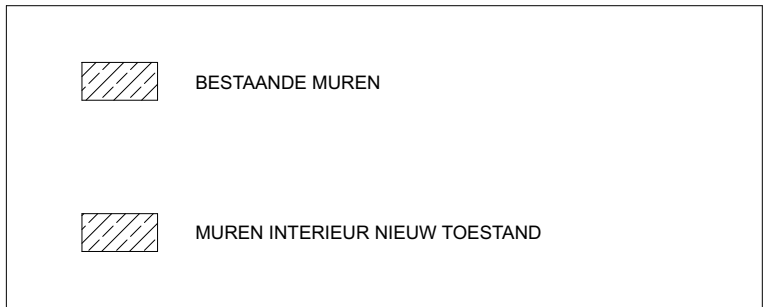

BRANDVEILIGHEID

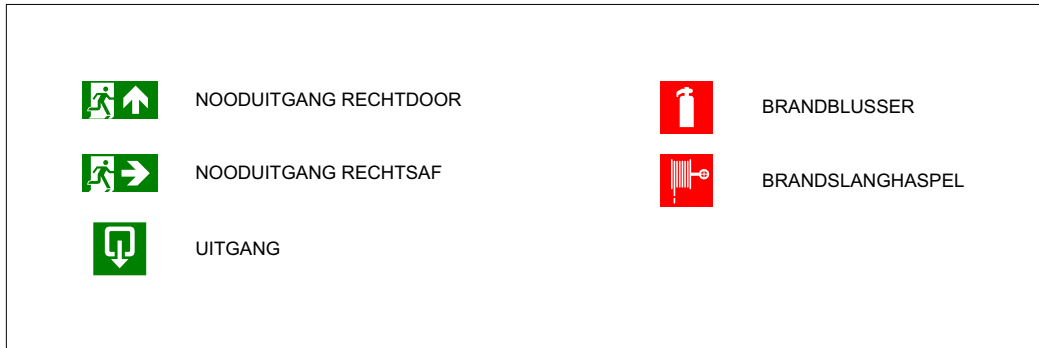

ZIE BIJZONDERE
VOORWAARDE(N)

project code	RO.BE.03
project	ROSTUDIOS GHENT SINT- NIKLAASSTRAAT 27
client Belgium	CYCLE CONCEPTS BELGIUM HOLDING BV REGENTLAAN 54 1000 BRUSSEL
project management	ROSTUDIOS WETERINGSCHANS 109-1 1017SB AMSTERDAM
architect	XML KRELIS LOUWENSTRAAT 1F04 1055 KA AMSTERDAM
revision C	
revision B	
revision A	
first issue	14/04/2026
status	Construction Documentation
format	scale A31:50
document title	LEGENDE
document number	T100