


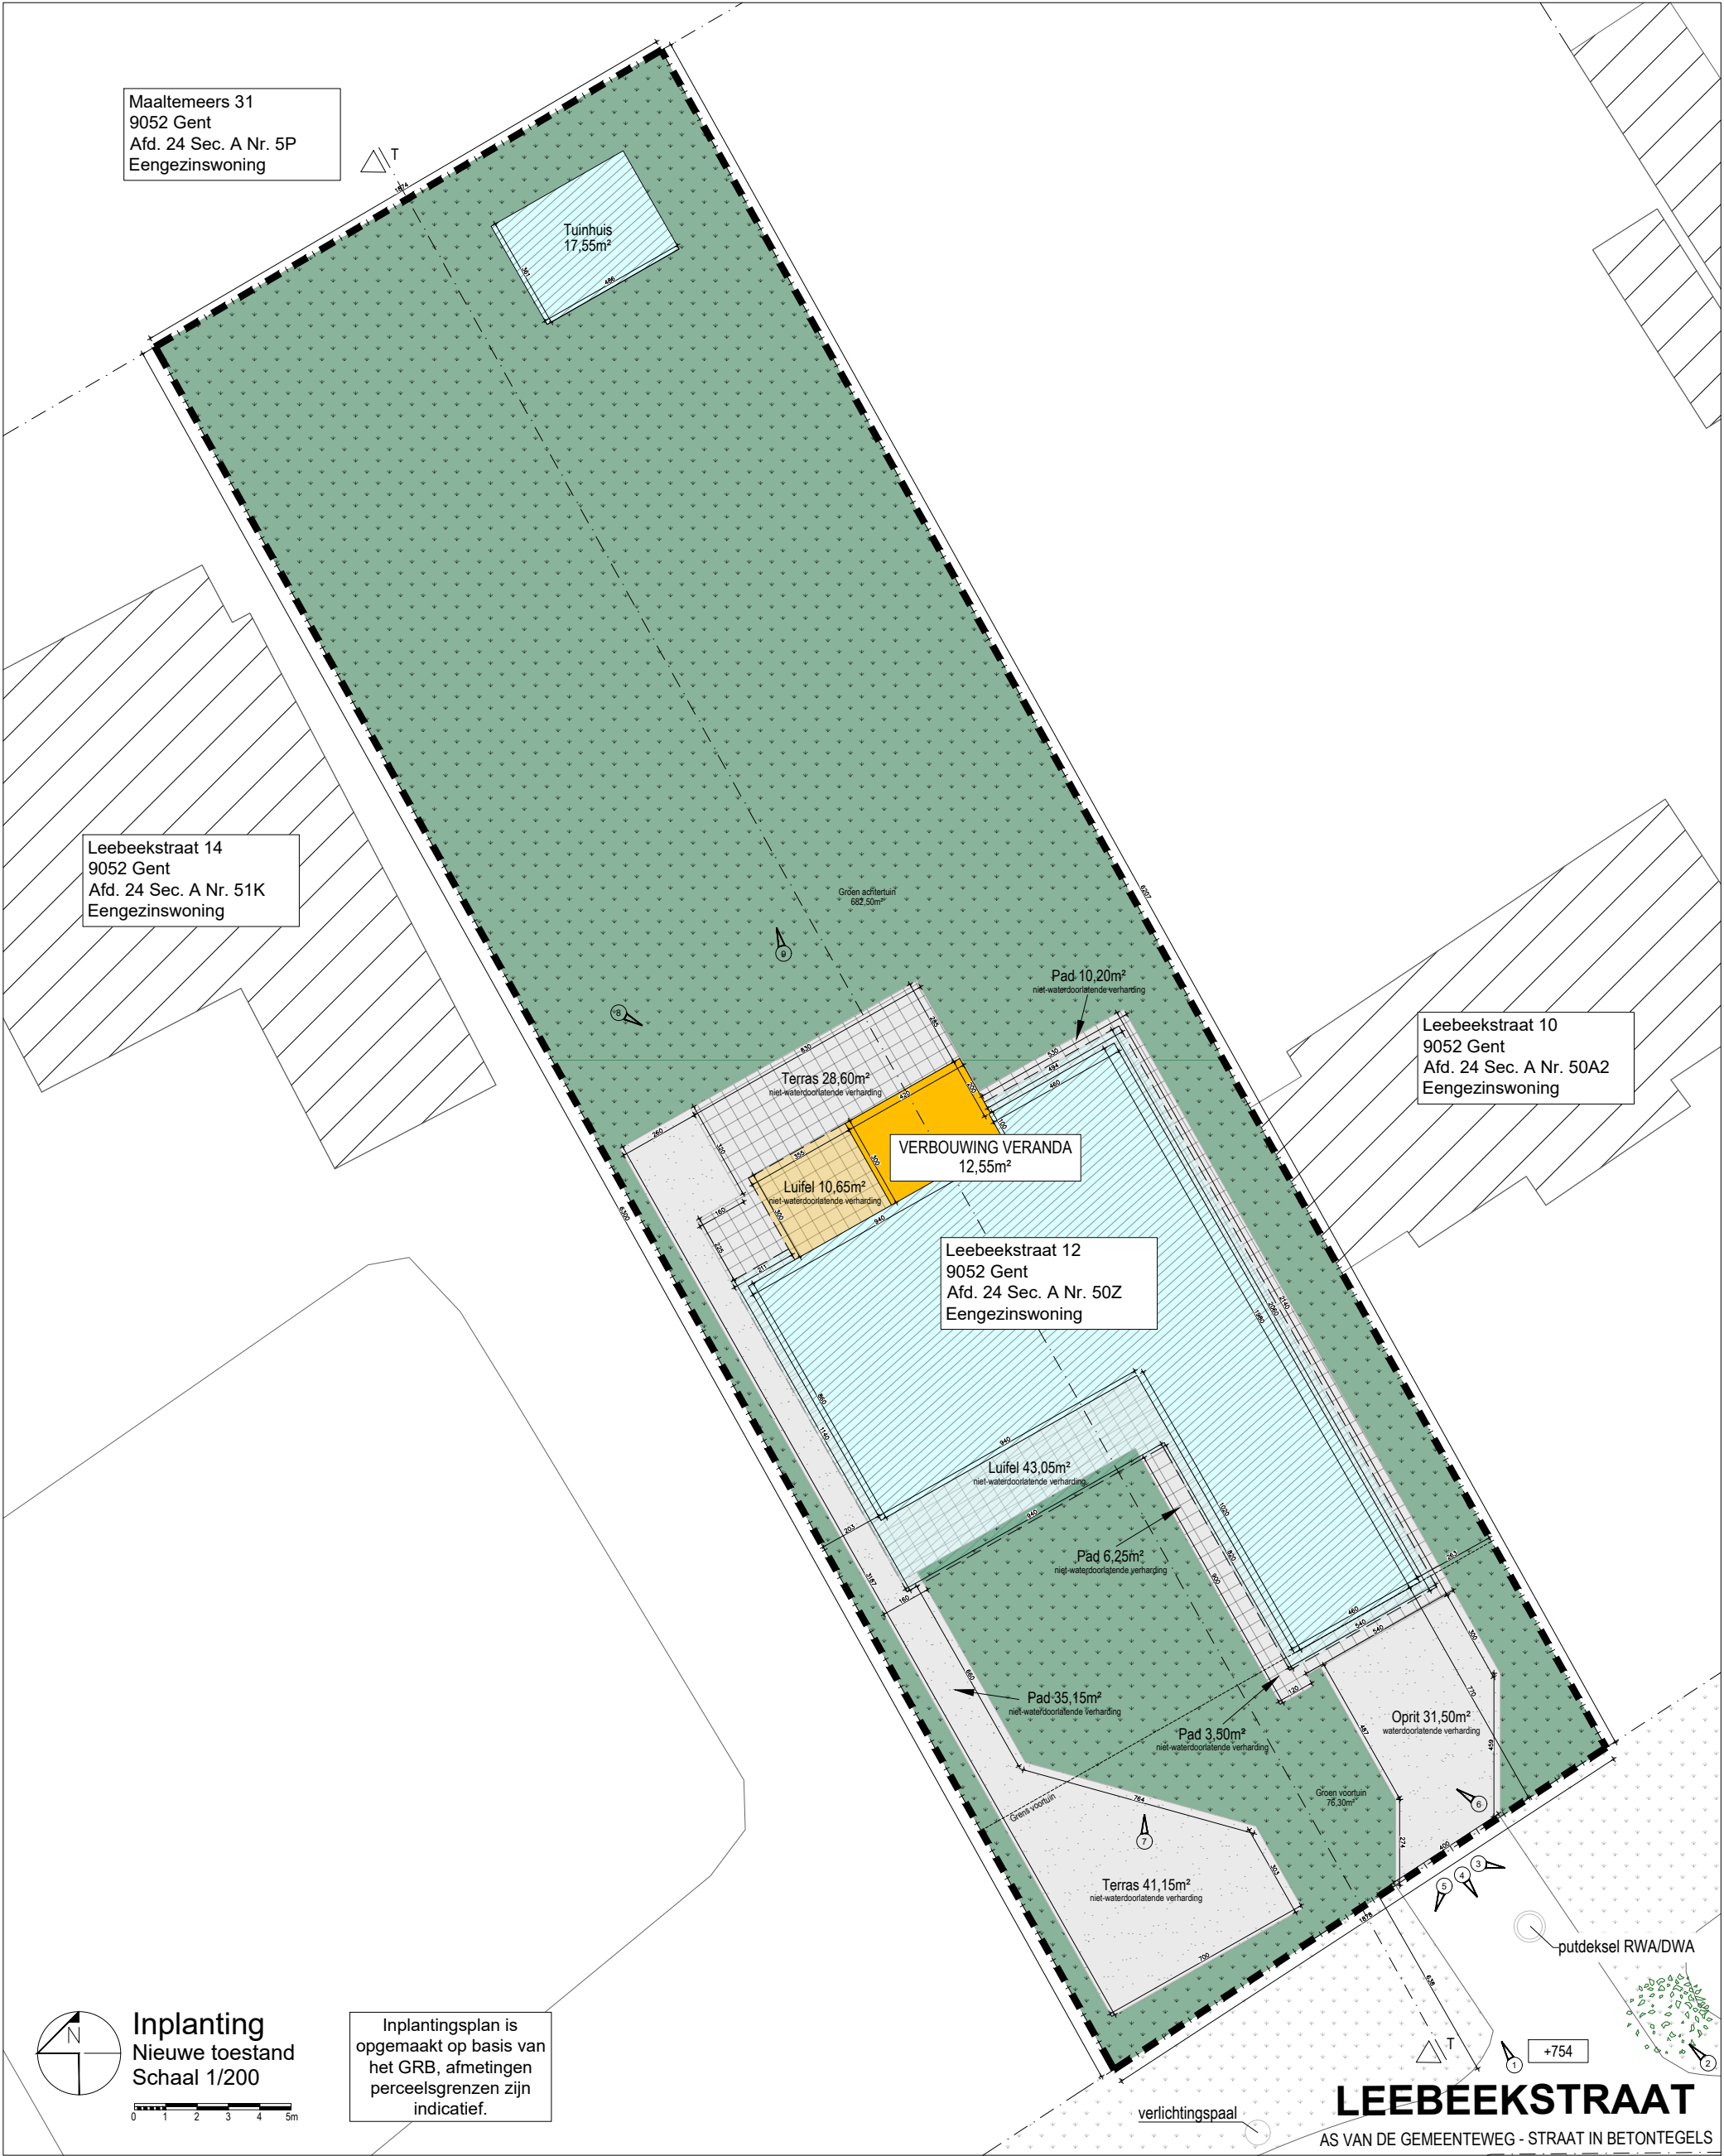

	ARCHITECT KEANO DE BAETS TRILKOUTER 41B 9940 EVERGEM DEBAETS.KEANO1003@GMAIL.COM +32 472 69 86 63 BTW BE 0803 342 518	BOUWHEER MEVR. VERSTRAETE LEEBEEKSTRAAT 12 9052 GENT BELGIE	PROJECT VERBOUWING VERANDA K037 LEEBEEKSTRAAT 12 9052 GENT BELGIE AFD. 24, SEC. A, NR. 50Z	PLANGEGEVENS INPLANTING SCHAAL: 1/200 FORMAAT: A3 DATUM: 30.07.2026 GETEKEND: KDB FASE: B01K037	02
					19