


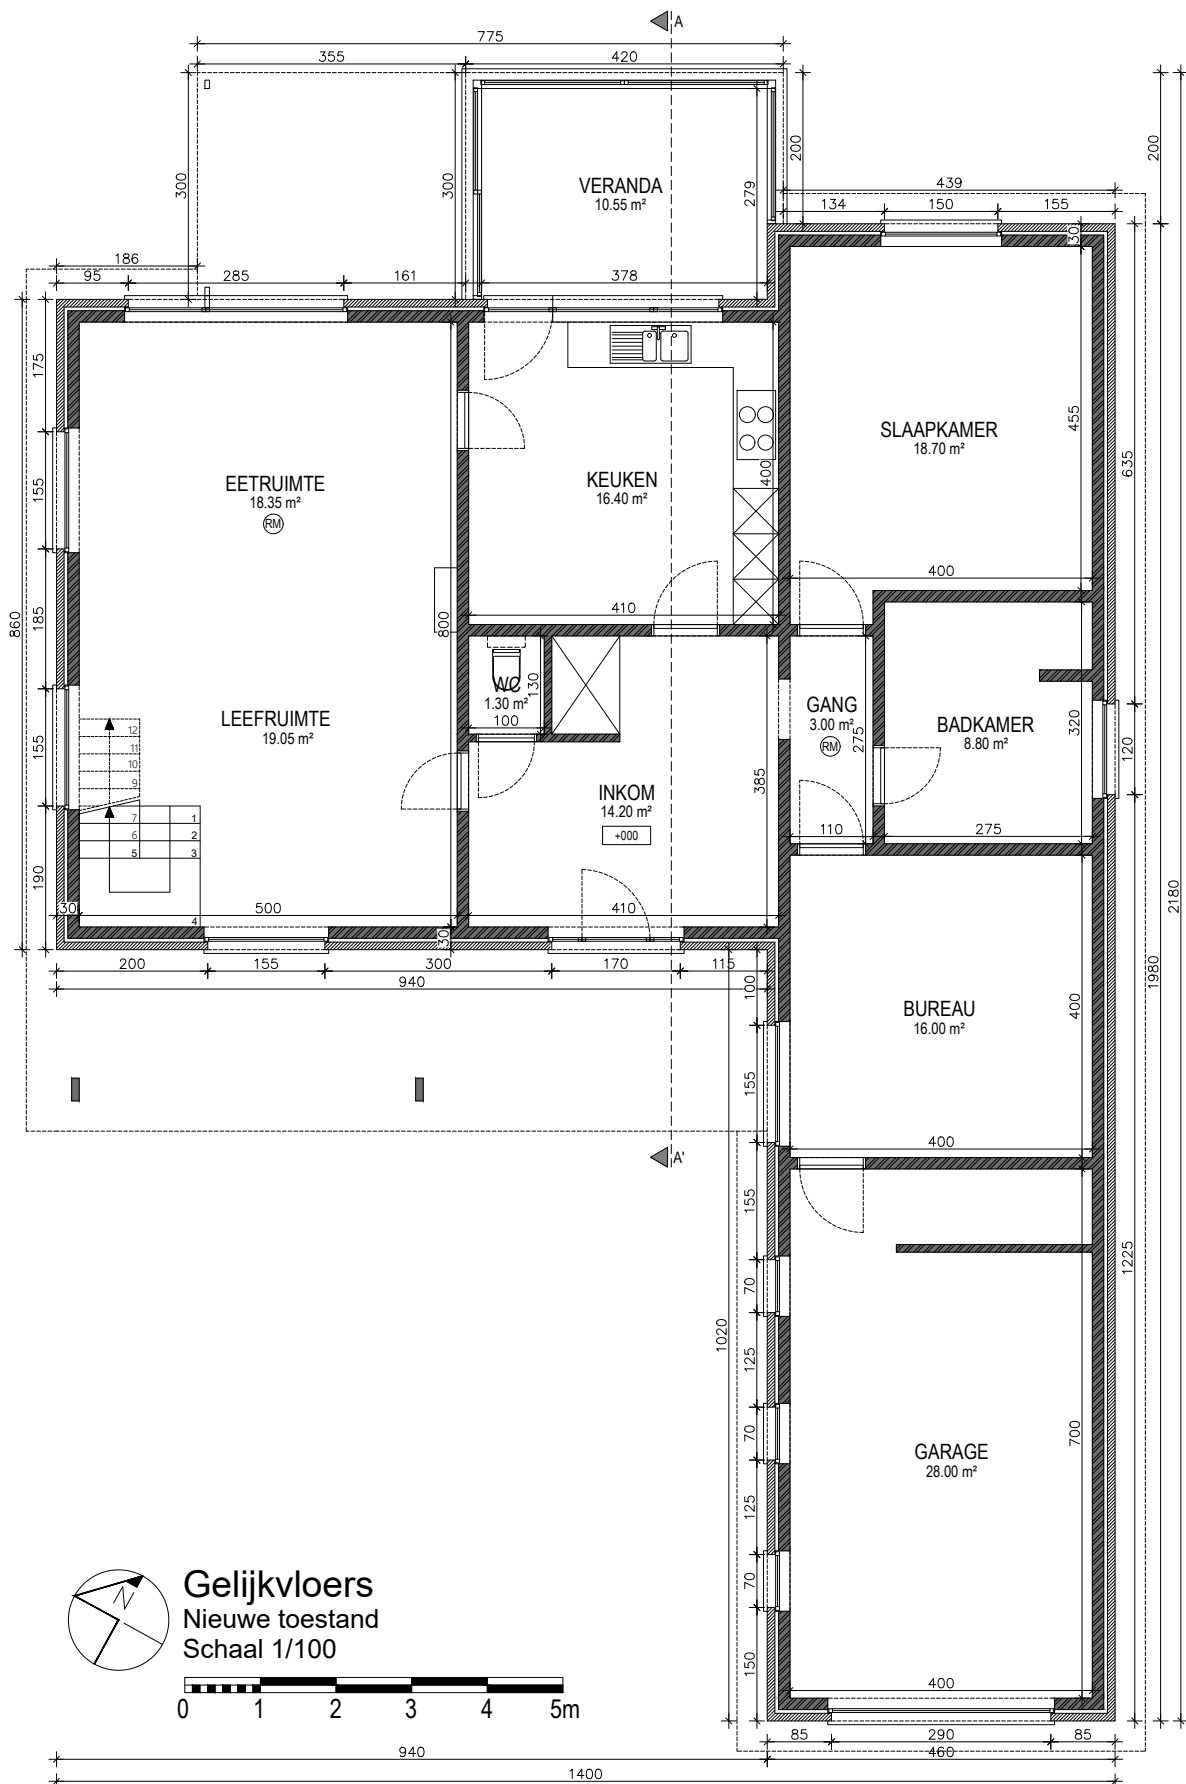

**ARCHITECT**  
**KEANO DE BAETS**

TRILKOUTER 41B  
9940 EVERGEM  
DEBAETS.KEANO1003@GMAIL.COM  
+32 472 69 86 63  
BTW BE 0803 342 518

**BOUWHEER**  
**MEVR. VERSTRAETE**

LEEBEEKSTRAAT 12  
9052 GENT  
BELGIE

**PROJECT**  
**VERBOUWING VERANDA**

**K037**  
LEEBEEKSTRAAT 12  
9052 GENT  
BELGIE  
AFD. 24, SEC. A, NR. 50Z

**PLANGEGEVENS**

GRONDPLAN

SCHAAL: 1/100  
FORMAAT: A4  
DATUM: 30.07.2026  
GETEKEND: KDB  
FASE: B01K037

08

19