


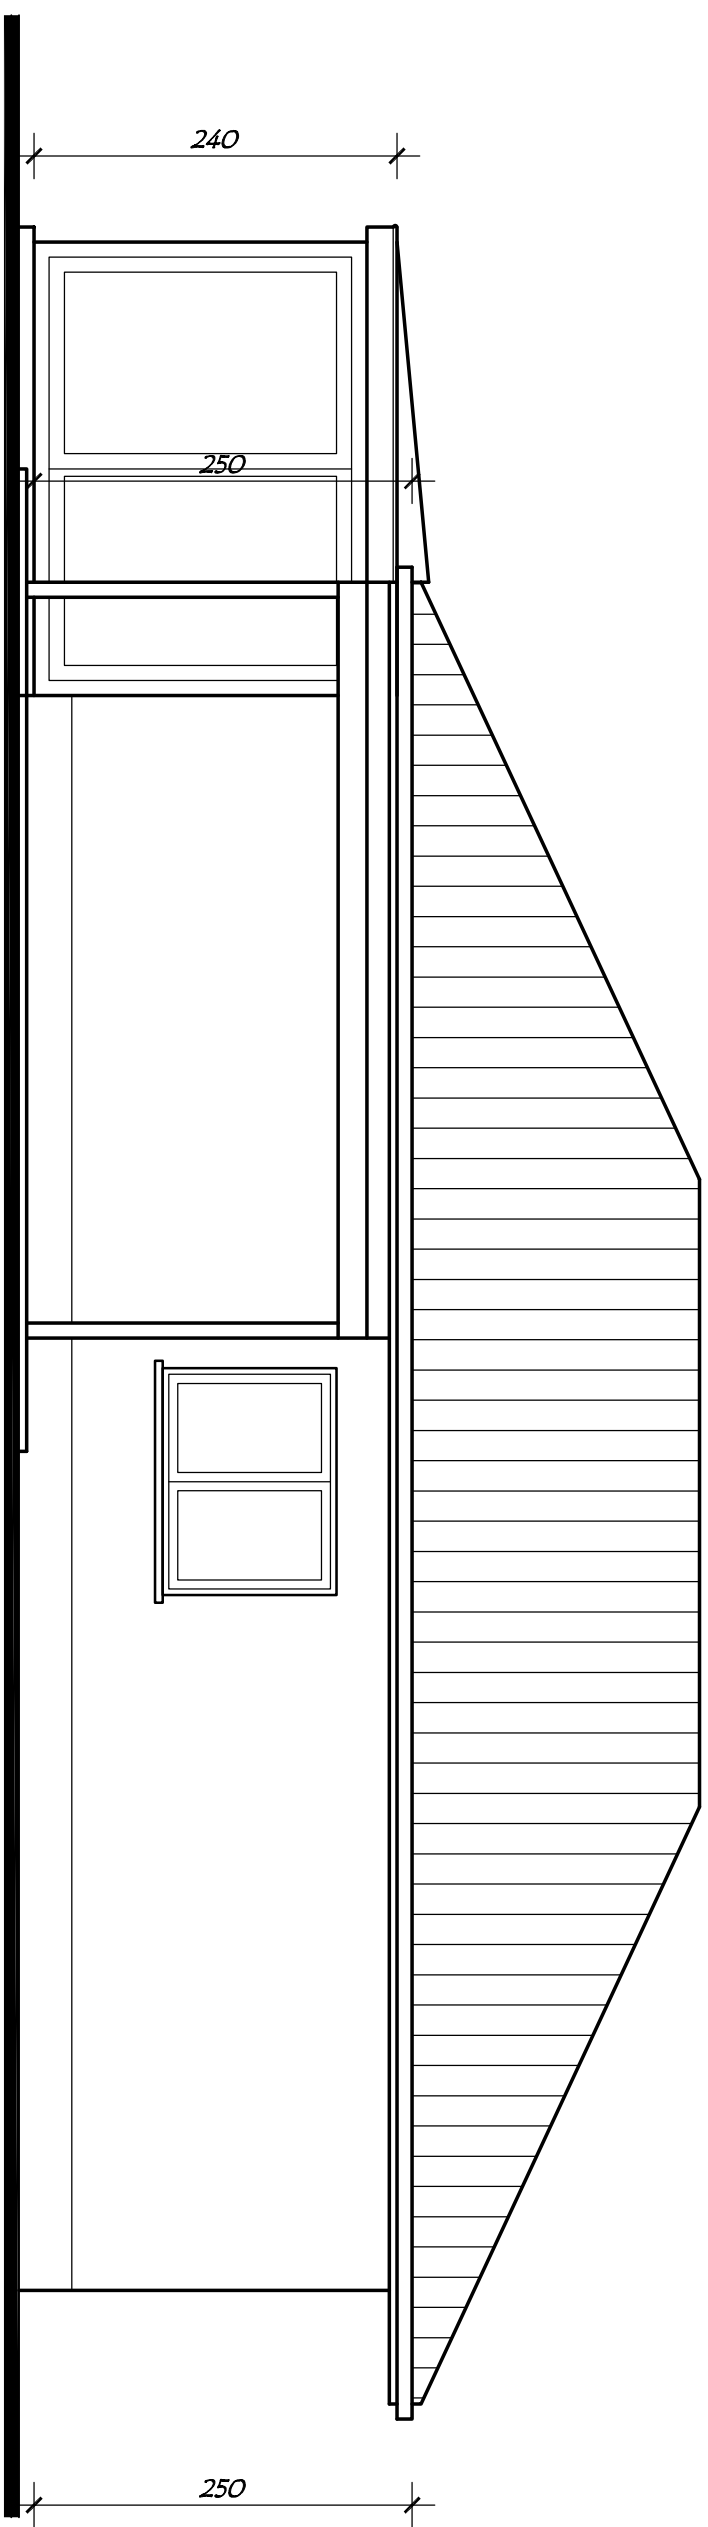

GEVEL LINKS 1/50

