


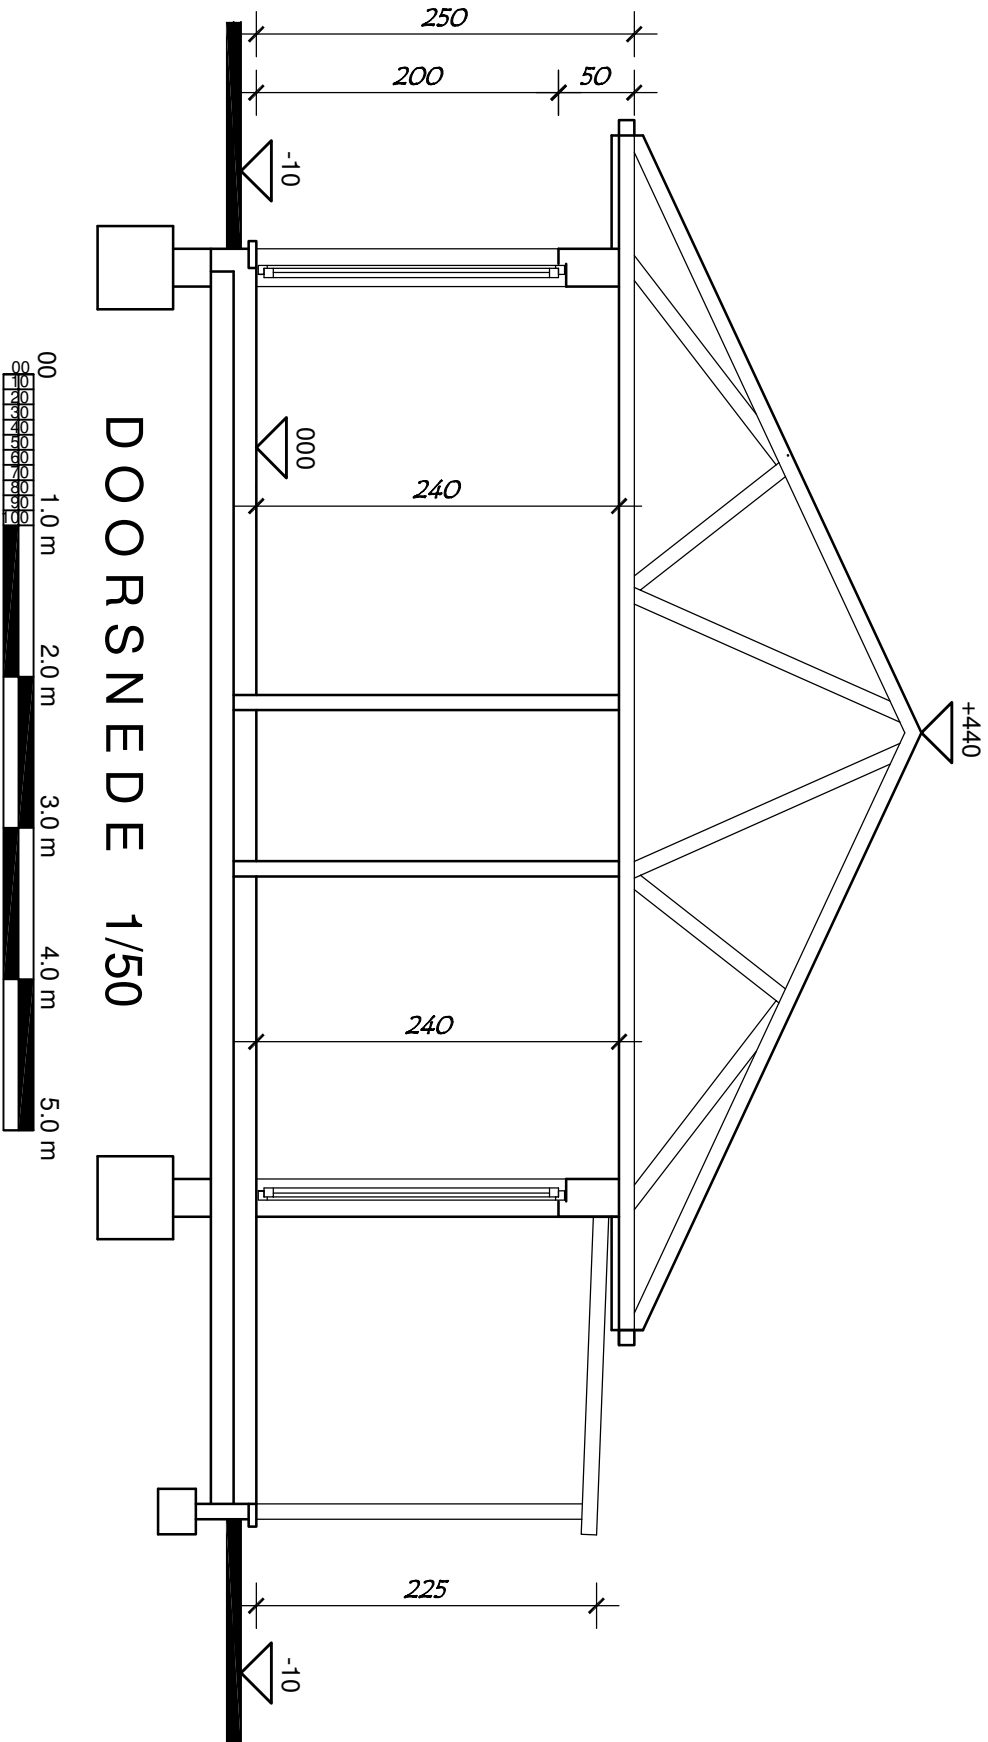

DOORSNEDE 1/50



Vergund