


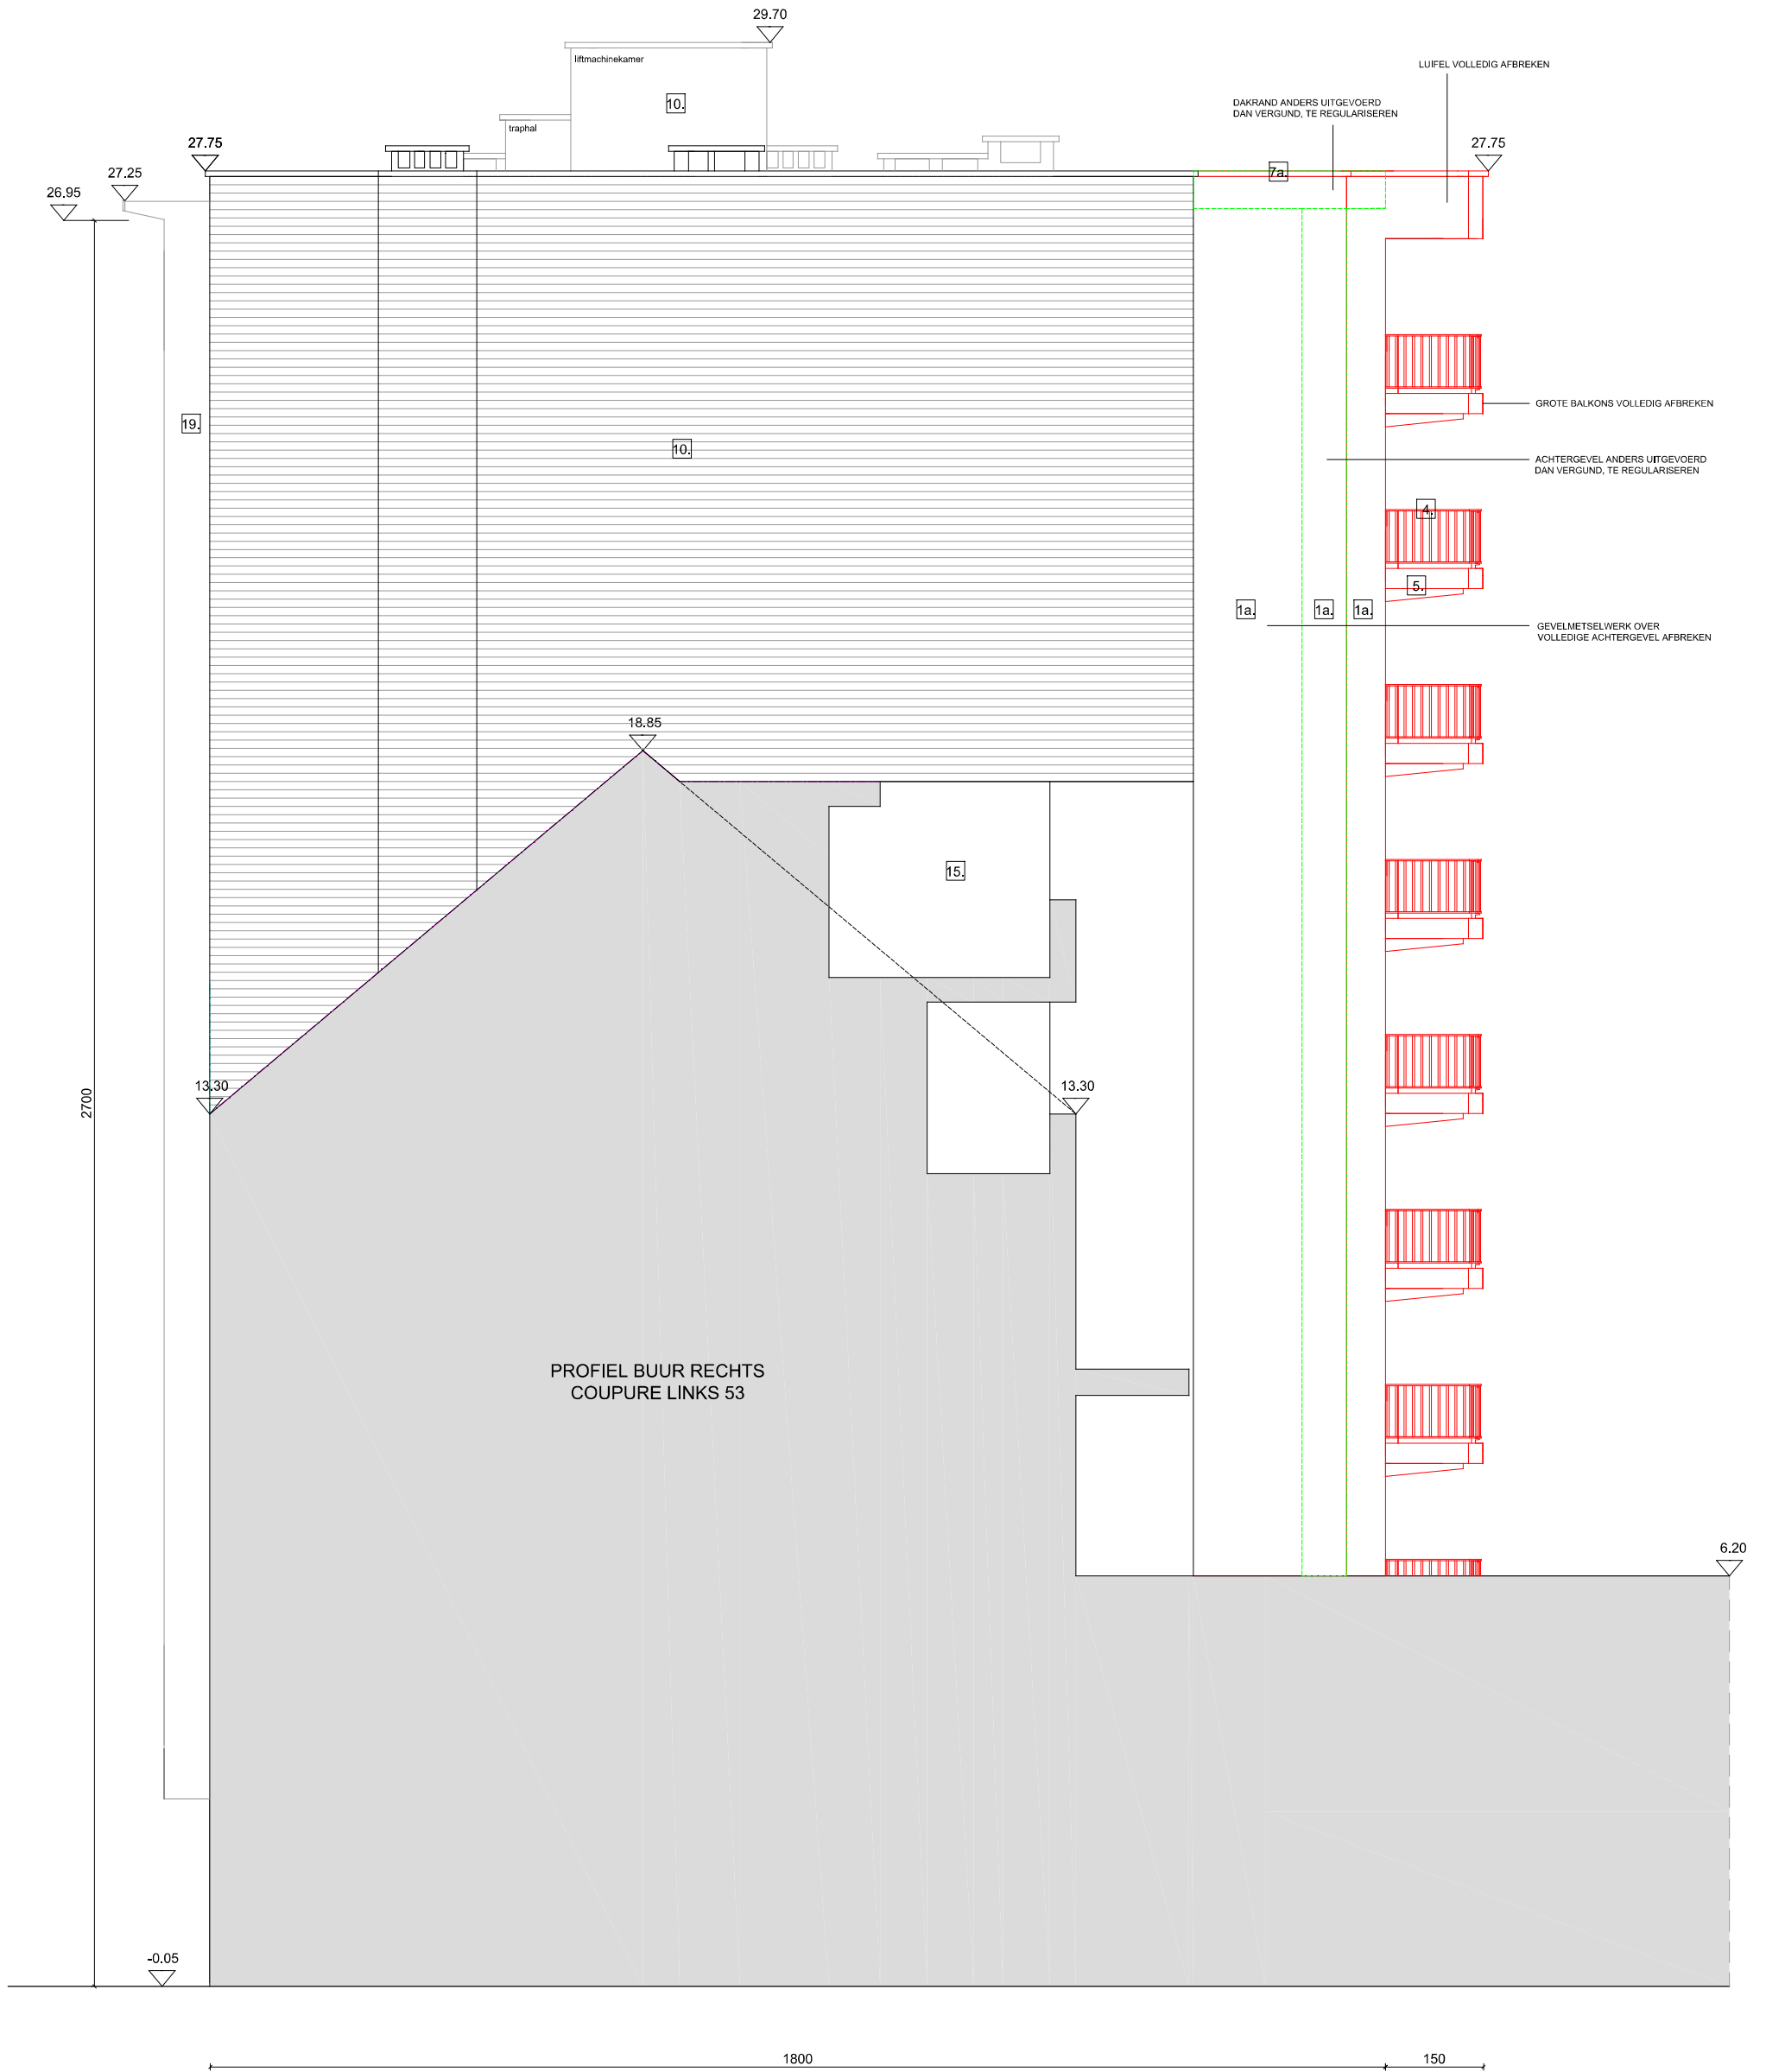

PROFIEL BUUR RECHTS
COUPURE LINKS 53

