


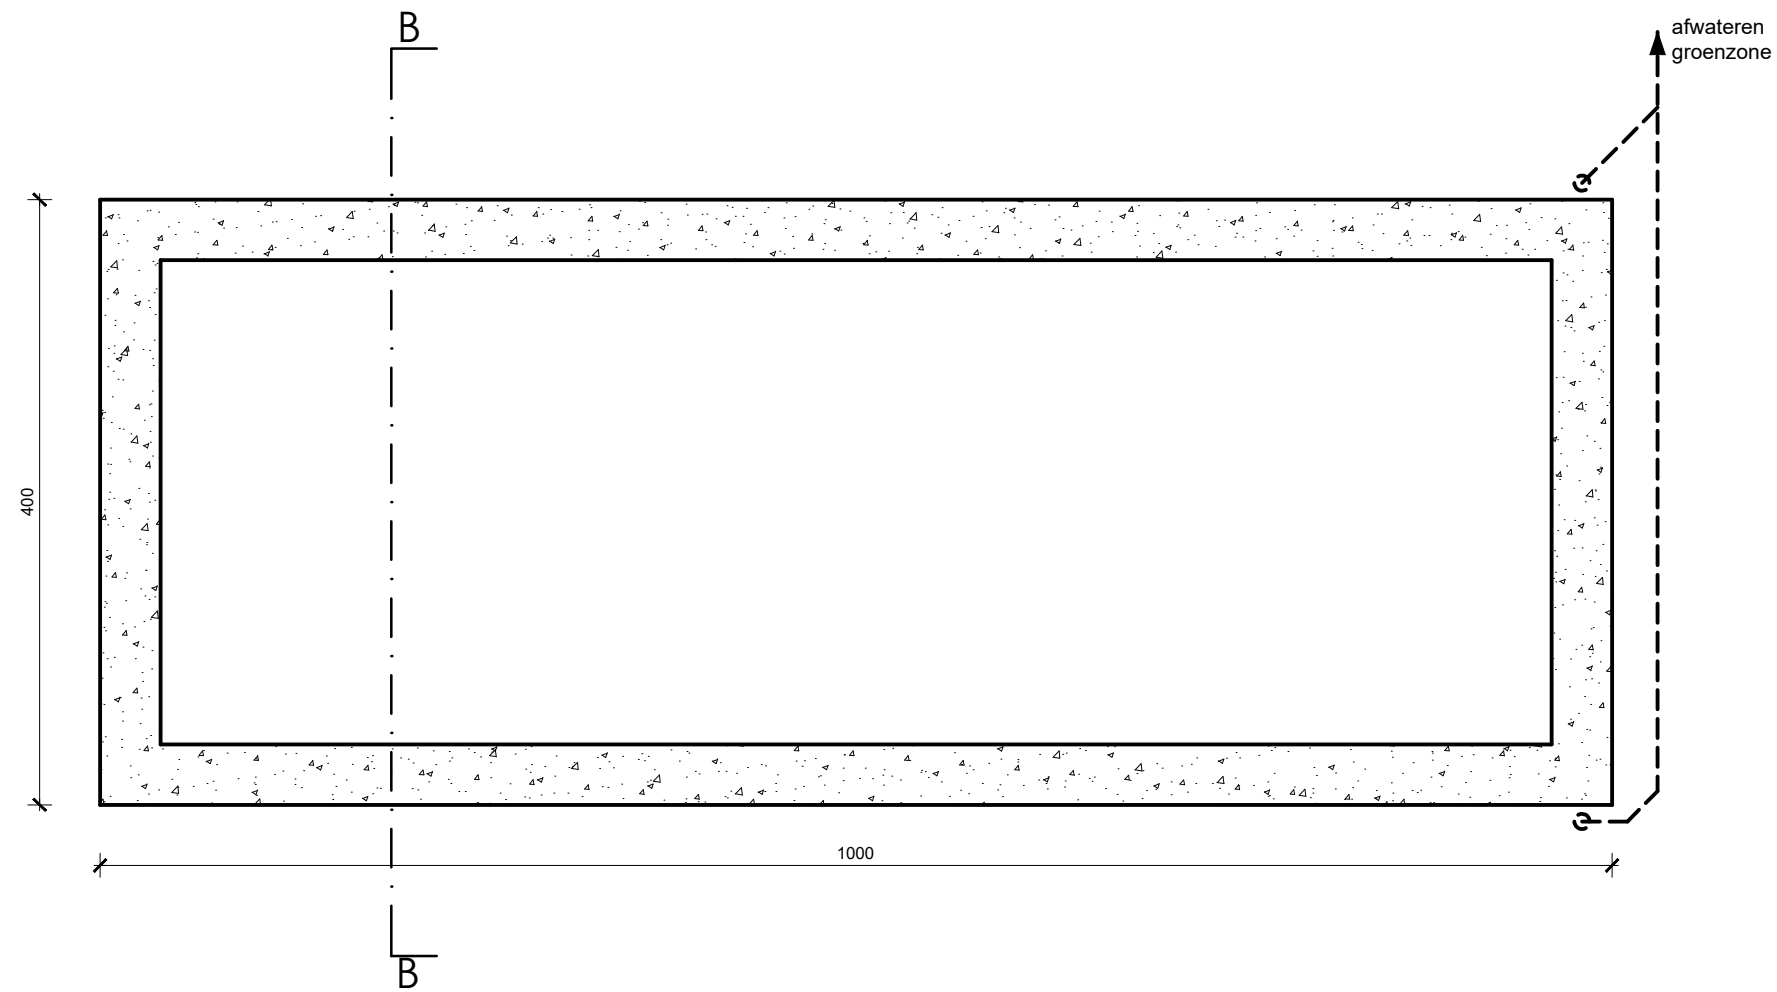

BA_bijgebouw_P_B_1_-01_100826