


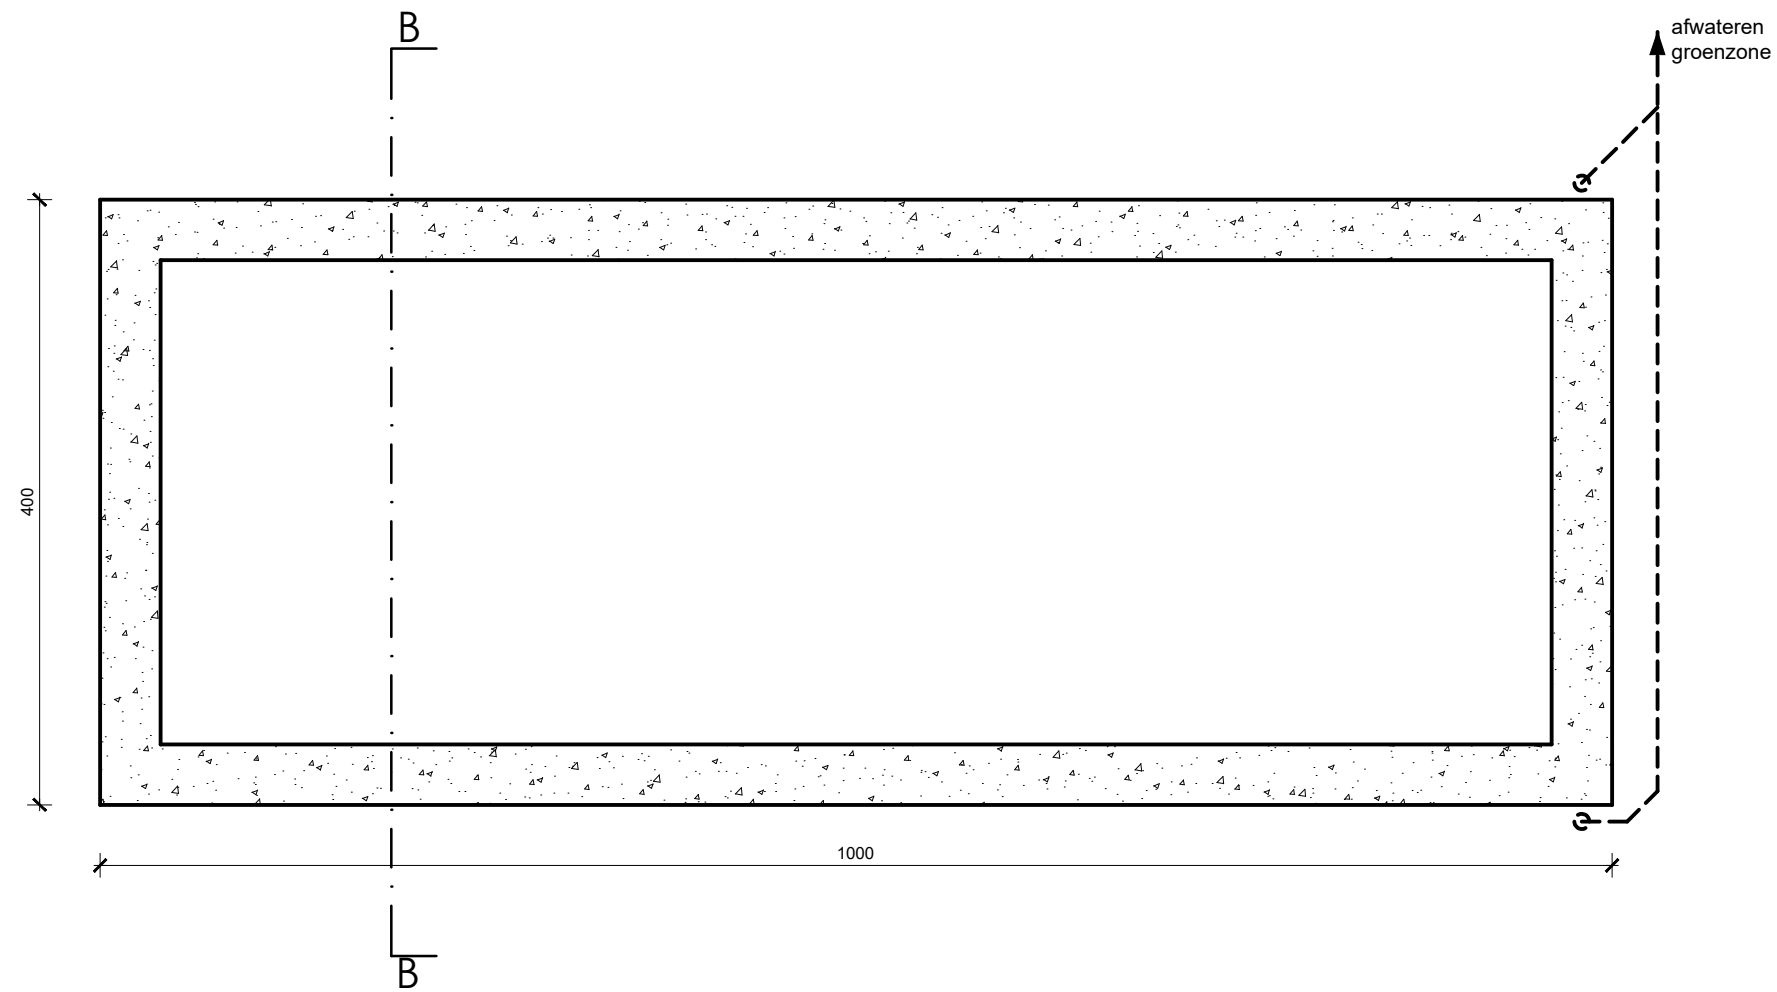

BA_bijgebouw_P_N_1_-01_100826