



MILIEUVERGUNNING

Aquaculture Education & Research Facility
Ottergemsesteenweg Zuid 713 | 9000 Gent

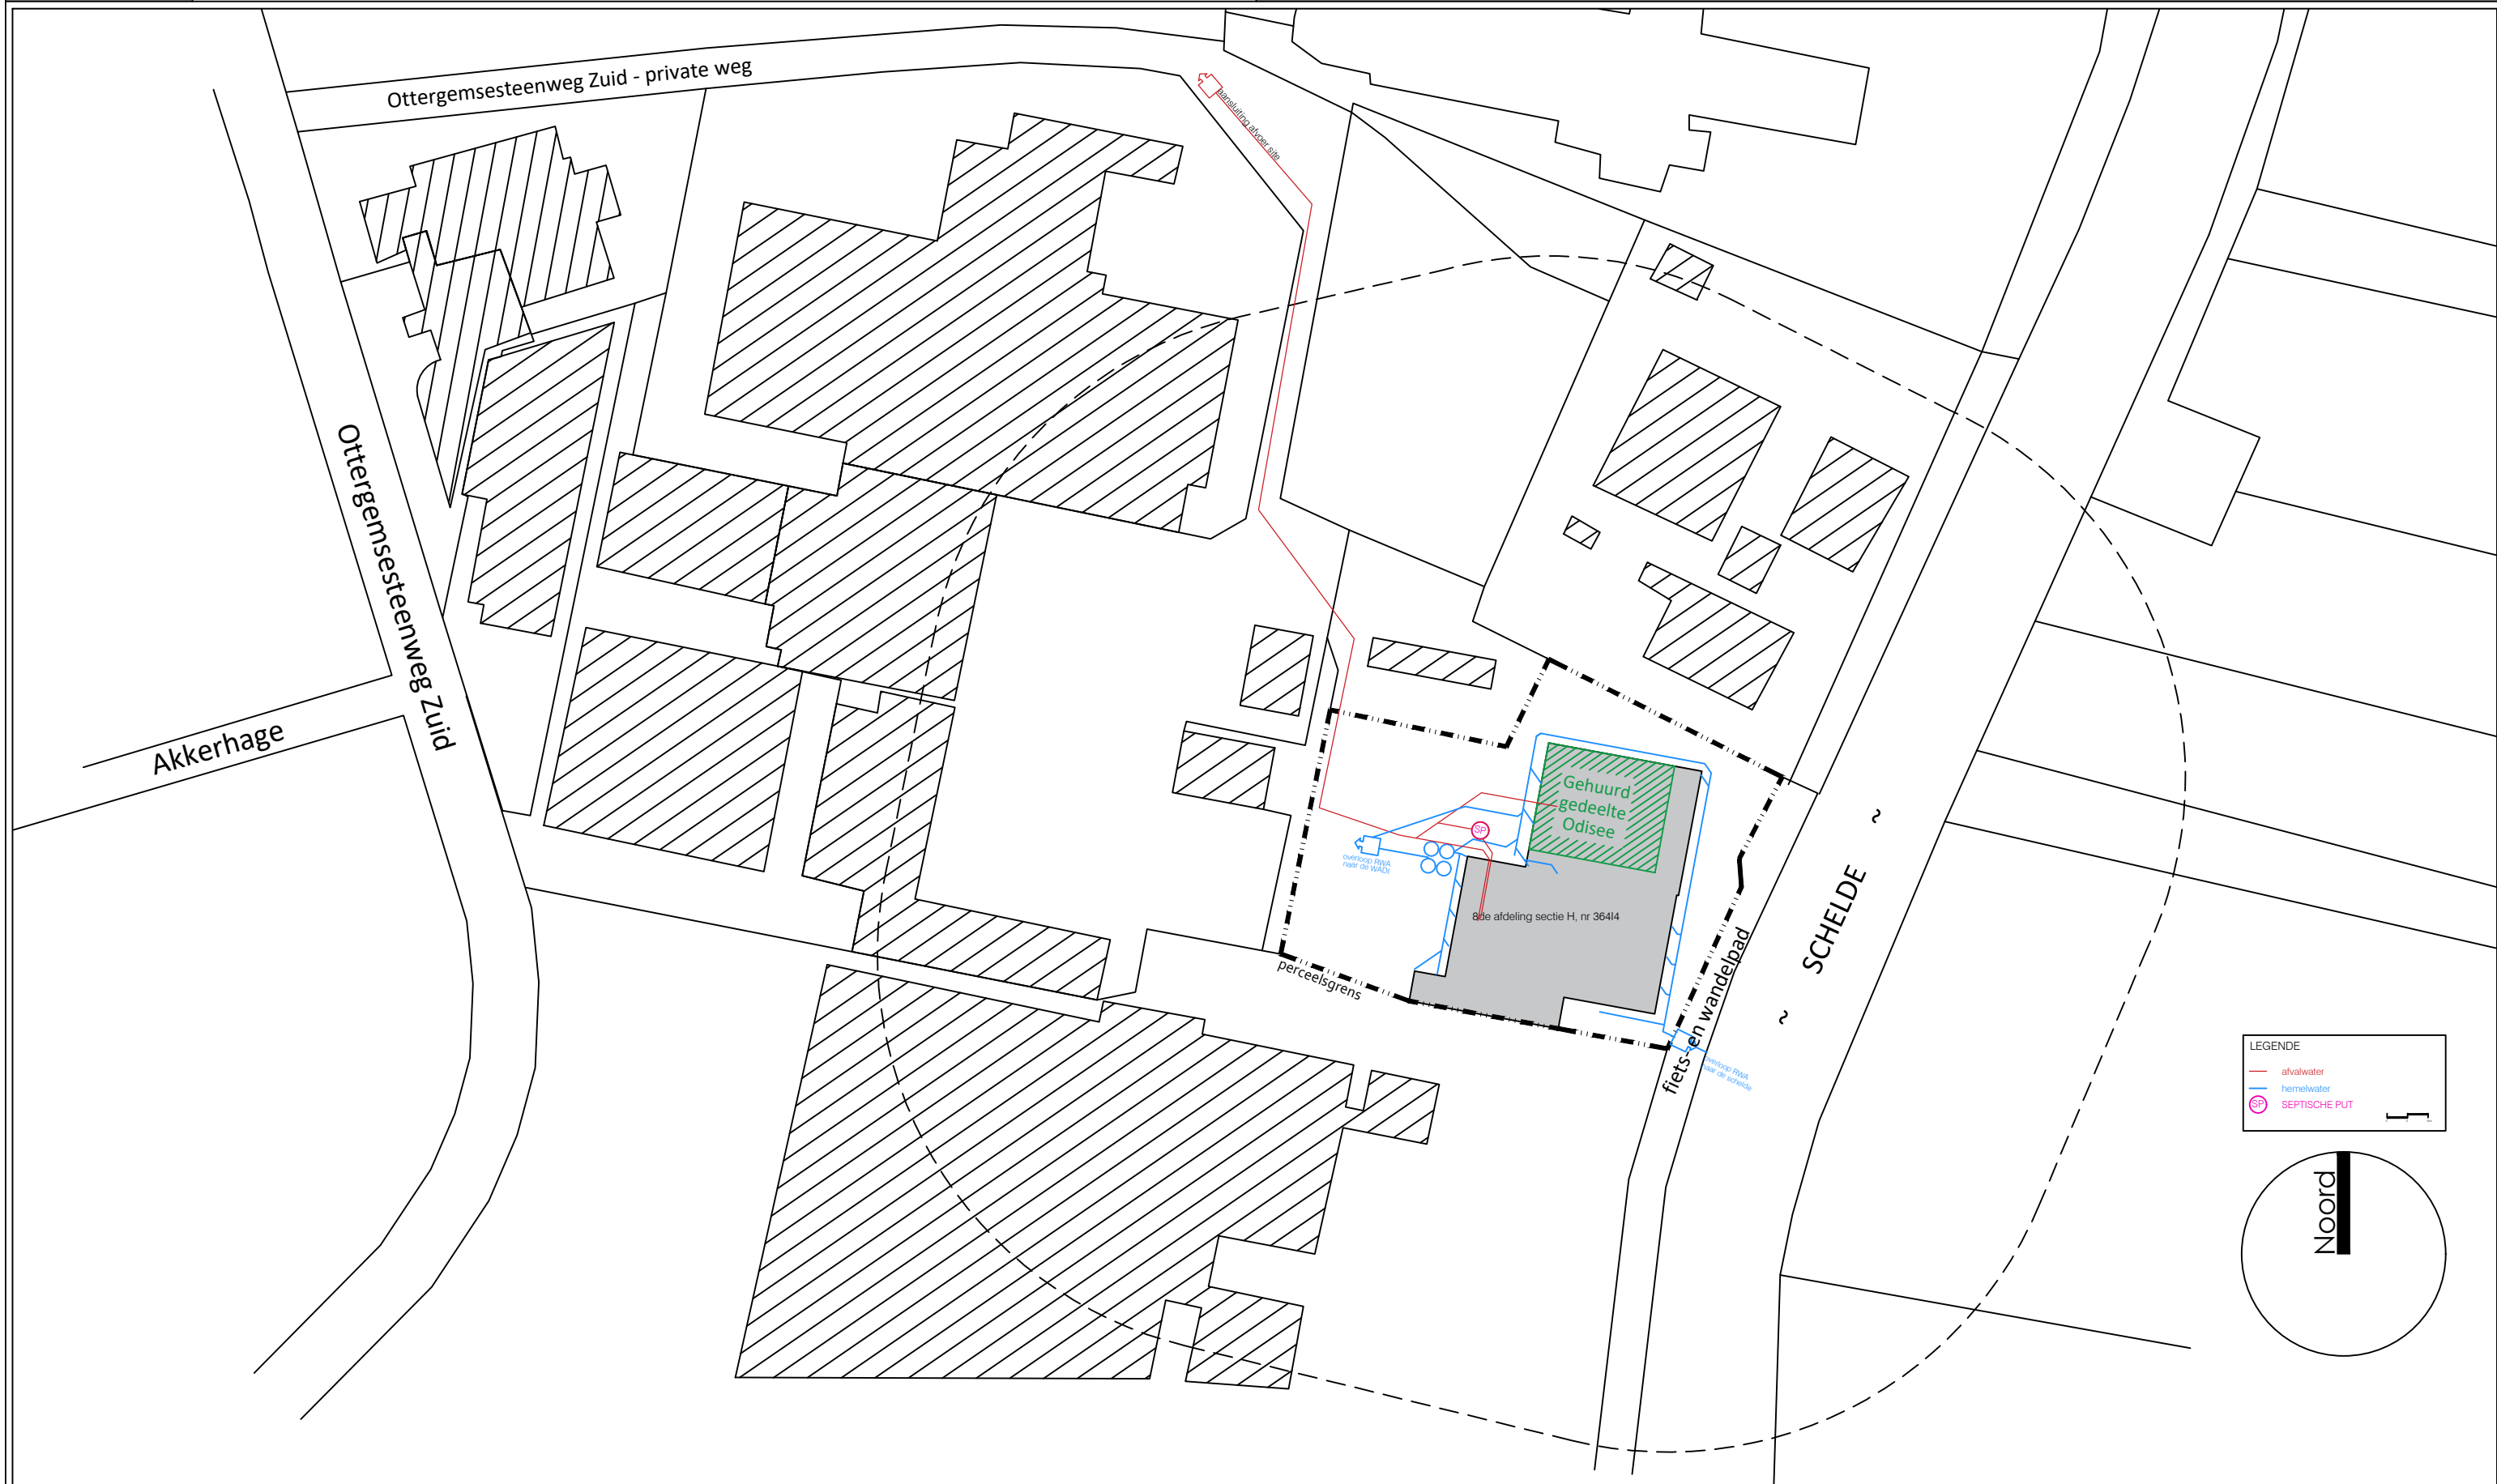

LEGENDE

- afvalwater
- hemelwater
- SEPTISCHE PUT

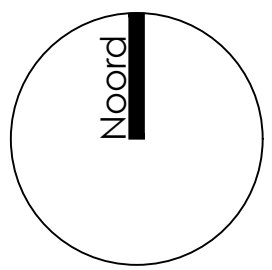

Datum:
February 24

File: ODISEE\Patrimonium - General\GENT\3_ANDERE\AQUA-ERF Otterburcht

Getekend:
LB

Schaal:1/1500

LIGGINGSPLAN