


opvangput
10.000L

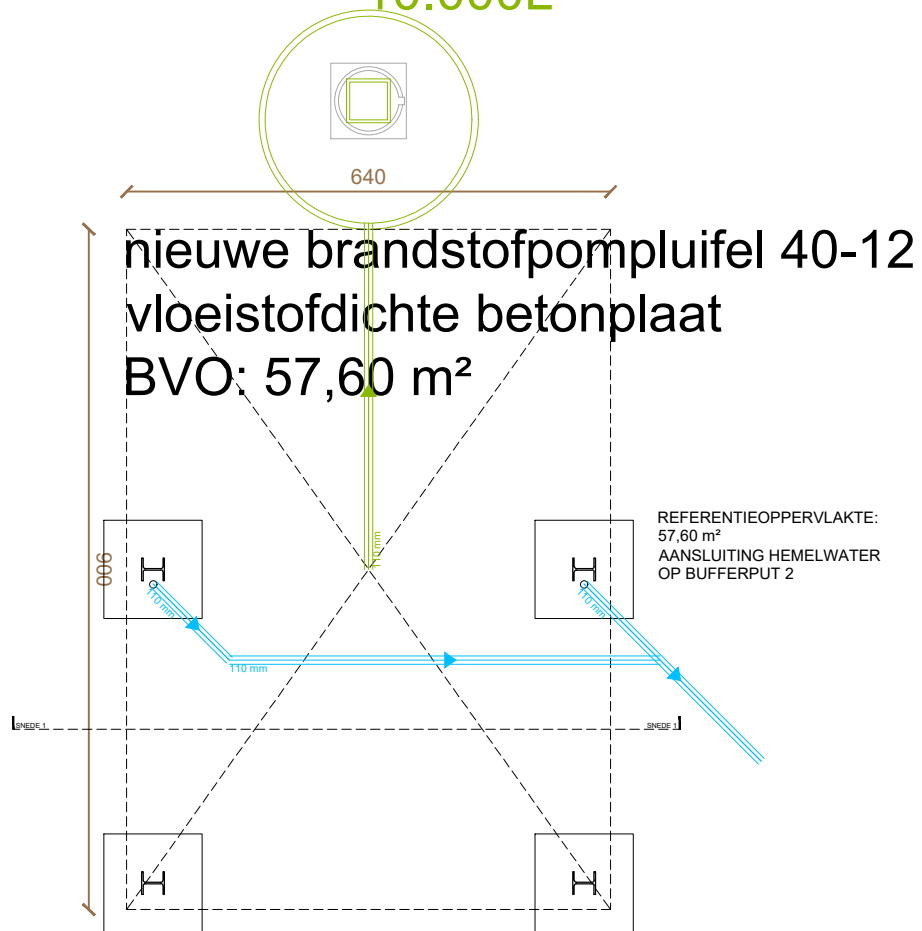

schaal 1/100

5 m


Maateenheid in cm

BA_BRANDSTOFPOMPLUIFEL-40-12_PB_N_-1

mertens - architecten

geelvinckstraat 8 2940 stabroek
info@mertens-architecten.be

T: 03/568.72.53 - F: 03/568.98.08
www.mertens-architecten.be

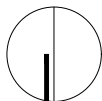

DANIEL KINETSTRAAT 40, 42, 50 & GEERAARD VAN DEN DAELELAAN ZN, 9000 GENT

Afd. 12 Sect. P nrs 831/H, 837/K, 837/L, 867/V, 867/W (deel), 279/T (deel)