


PRL_BN_1_1
 VERGELIJKINGSVLAK
 0.00m T.A.W.

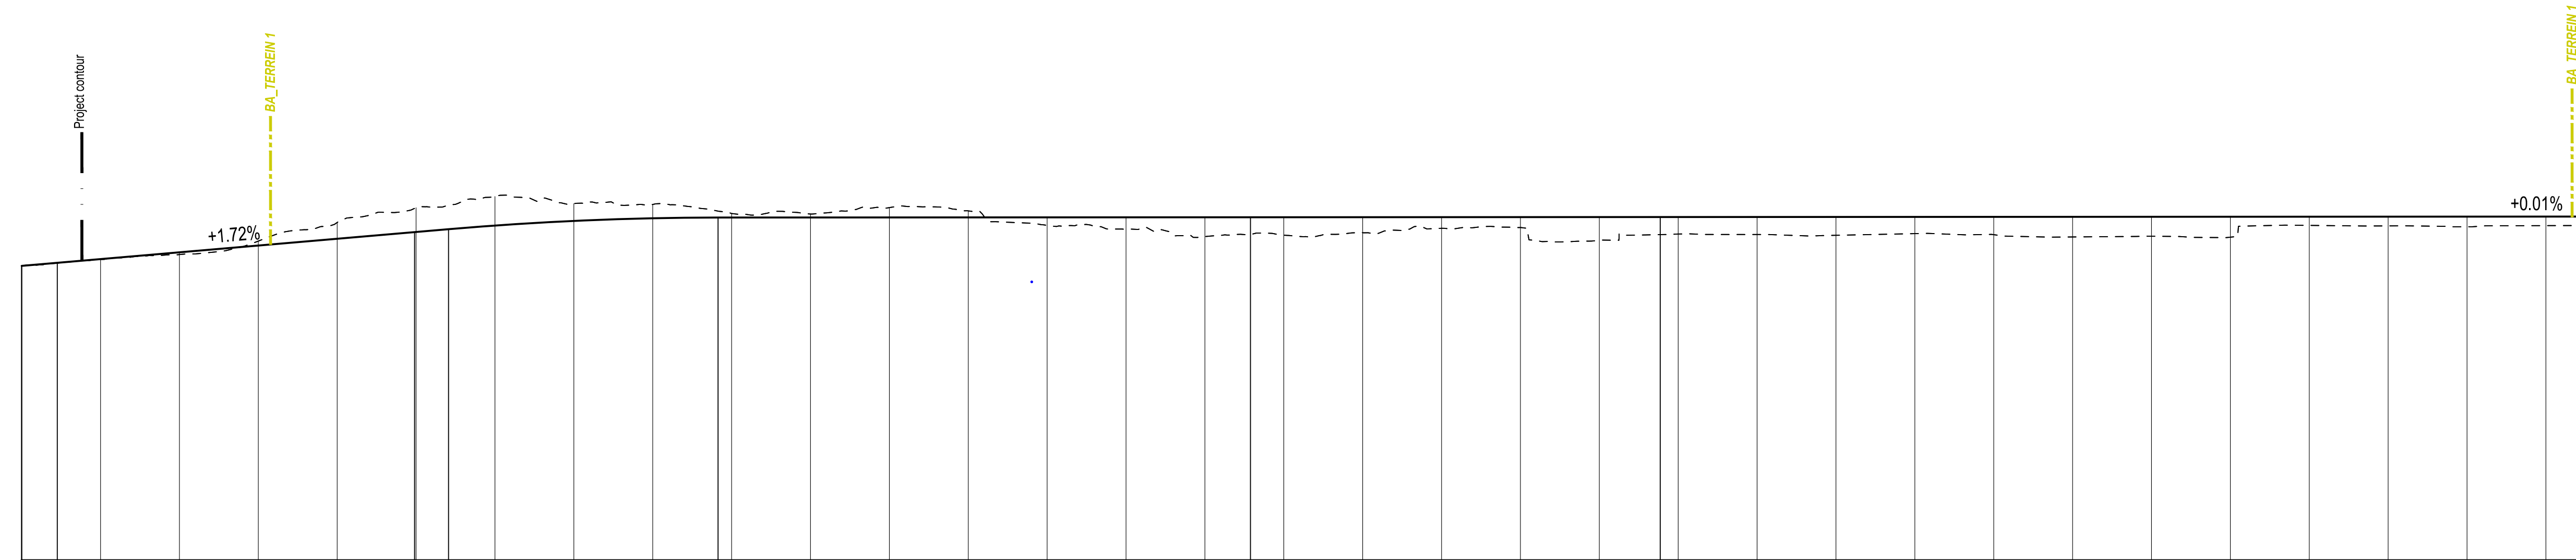

Profielnummer
Tussenafstand
Samengestelde afstand
Bestaande maaiveld
Ontworpen maaiveld
Verticale geometrie
Horizontale geometrie
Samengestelde afstand

7.48	252.65	
7.65	7.64	10.00	7.82	7.76	20.00	7.99	8.10	30.00	8.16	8.58	40.00	8.34	8.95	50.00	8.50	9.24	60.00	8.68	9.05	70.00	8.68	9.03	80.00	8.70	8.80	90.00	8.70	8.79	100.00	8.70	8.95	110.00	8.71	8.87	120.00	8.71	8.50	130.00	8.71	8.41	140.00	8.71	8.22	150.00	8.71	8.25	160.00	8.71	8.32	170.00	8.71	8.43	180.00	8.71	8.45	190.00	8.71	8.12	200.00	8.71	8.28	210.00	8.72	8.27	220.00	8.72	8.25	230.00	8.72	8.29	240.00	8.72	8.27	250.00	8.72	8.21	260.00	8.72	8.23	270.00	8.72	8.20	280.00	8.72	8.50	290.00	8.72	8.49	300.00	8.72	8.47	310.00	8.73	8.50	320.00
+1.72%										Bolle boog: S= 2000.00m L=34.17m										+0.01%	
L=4.52m	S=24.00m										L=105.97m										S=44.70m	
100.14										200.29										301.22	

