


Dwarsprofiel 2
 Afstand op de as 150.00m

Schaal: 1/100
 Referentievlak: -5.00m (T.A.W.)

Niveaus bestaand terrein	7,17	7,30	7,23	7,14	7,03	7,40
Niveaus ontworpen terrein	7,17	7,24	7,17	7,26	7,31	7,40

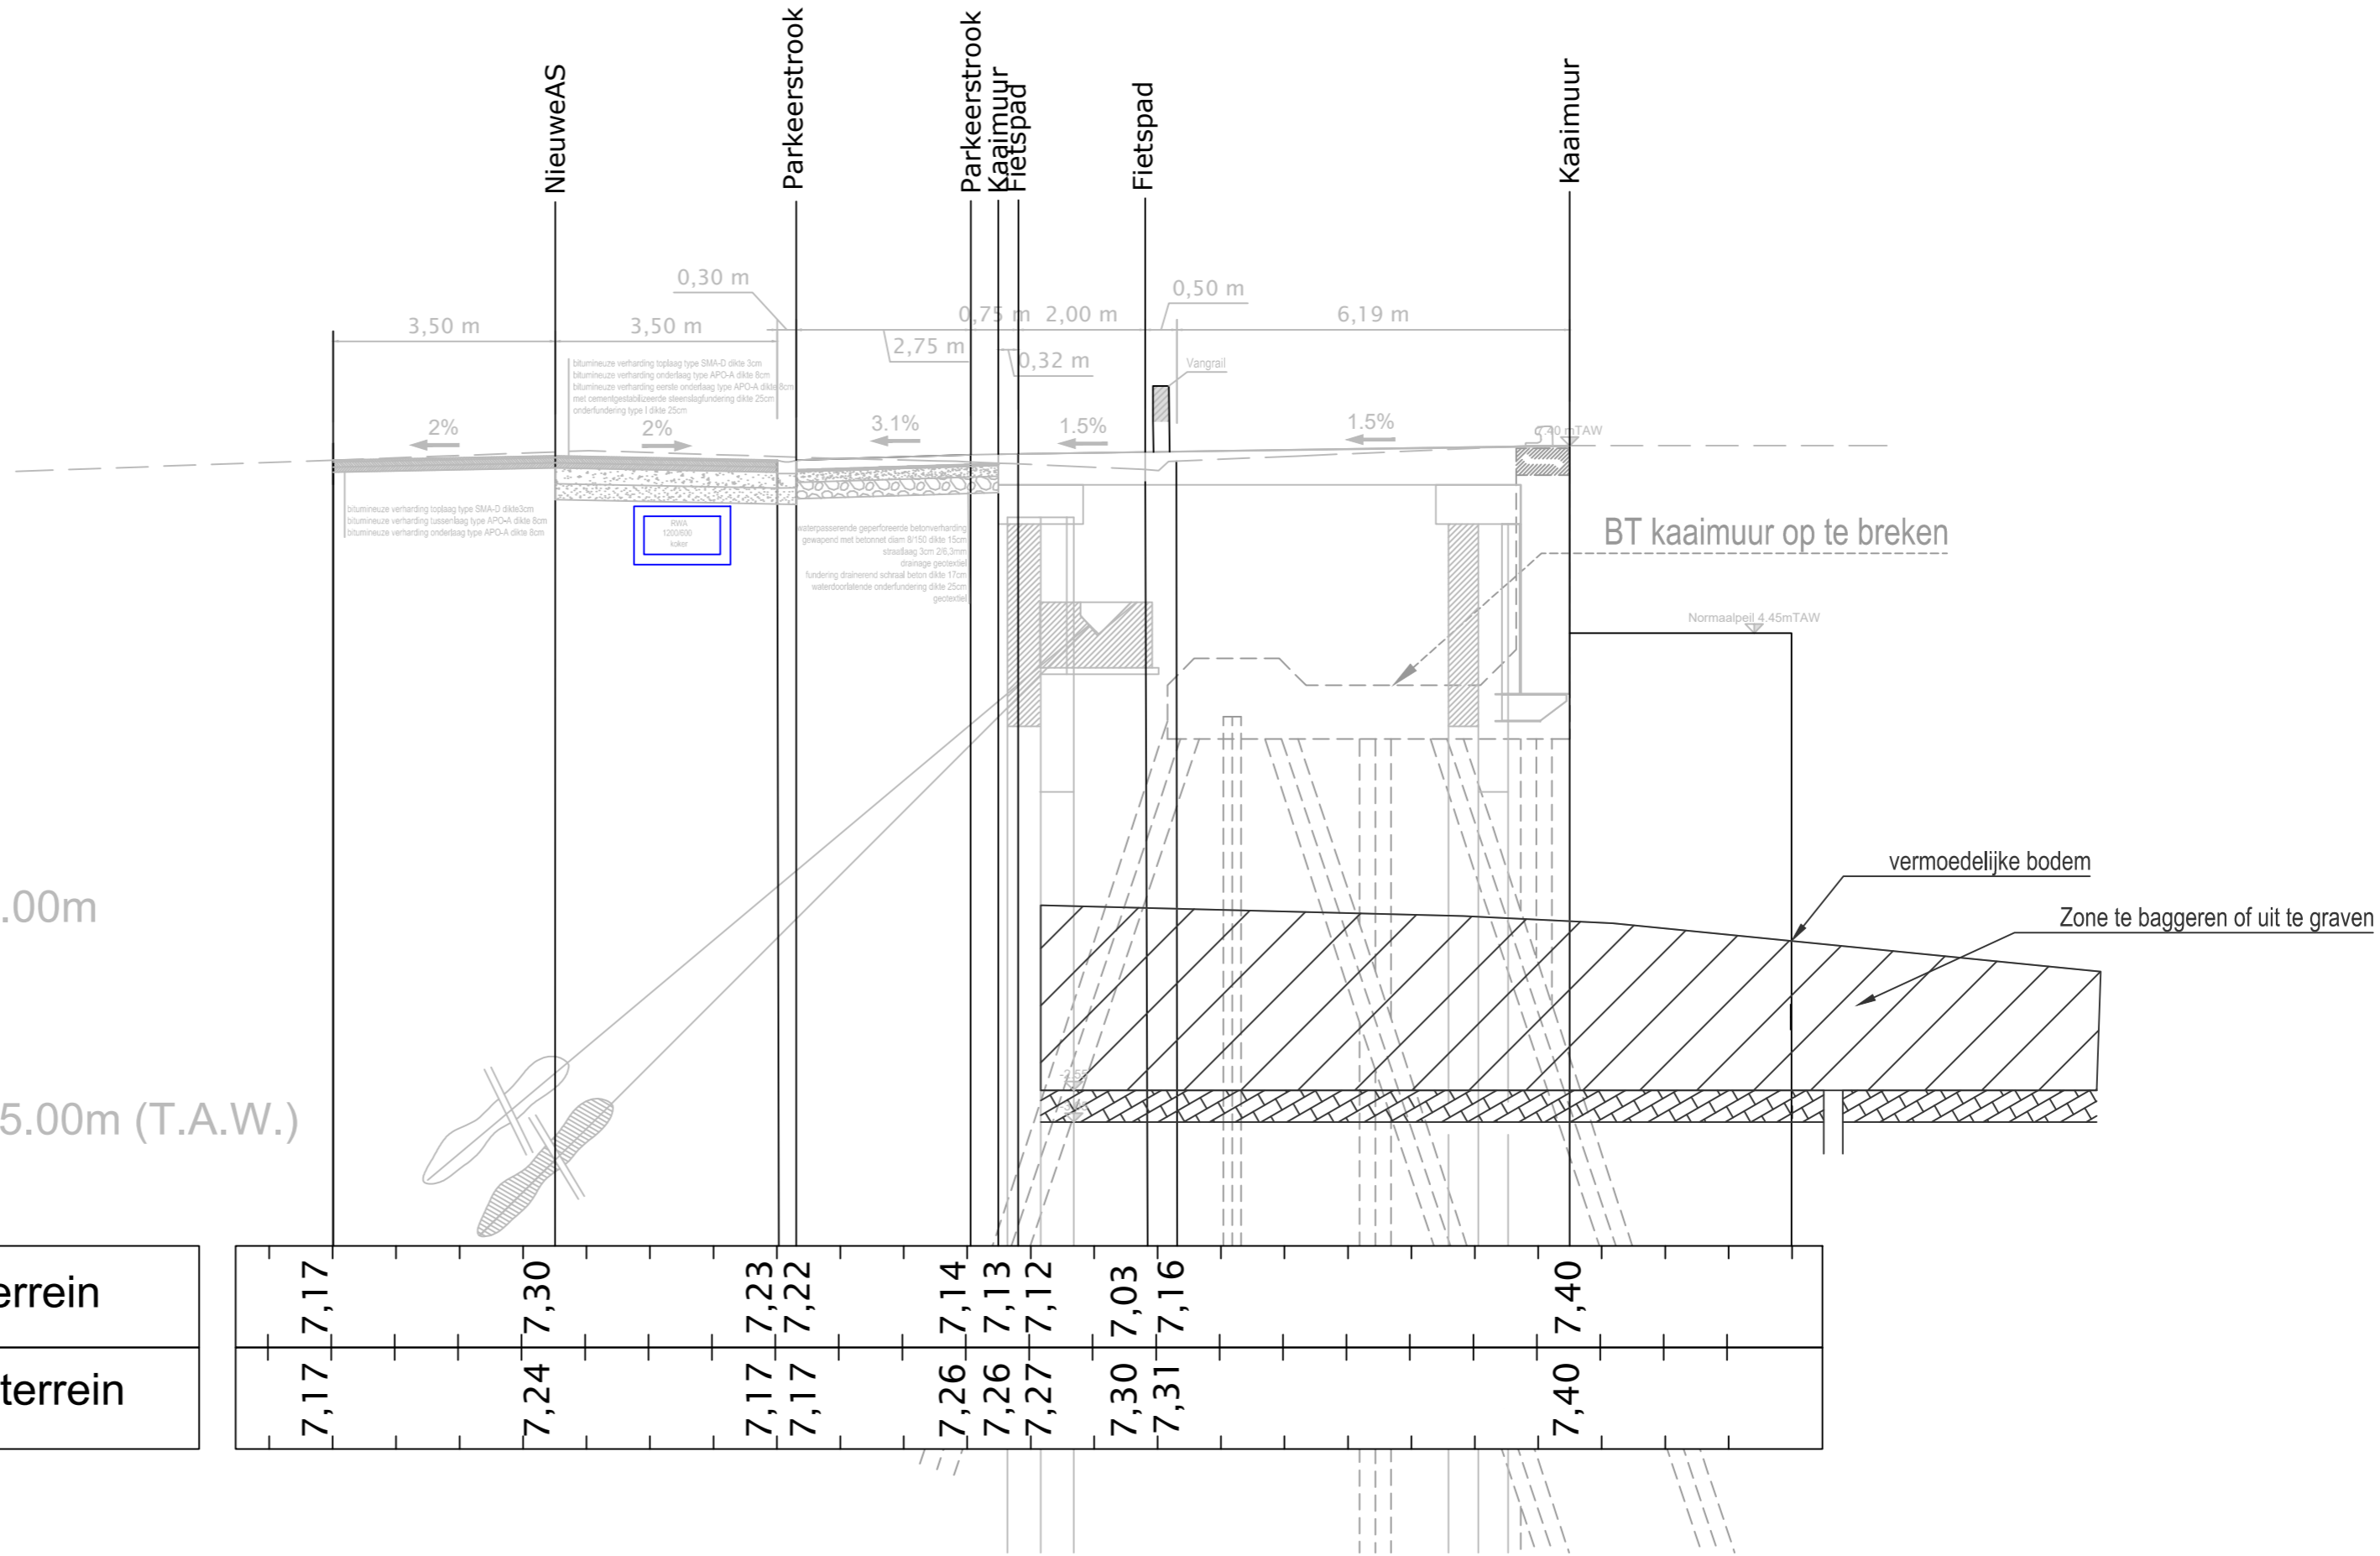

ref. peil = 0.00m T.A.W

