


Dwarsprofiel 3
 Afstand op de as 250.00m

Schaal: 1/100
 Referentievlak: -5.00m (T.A.W.)

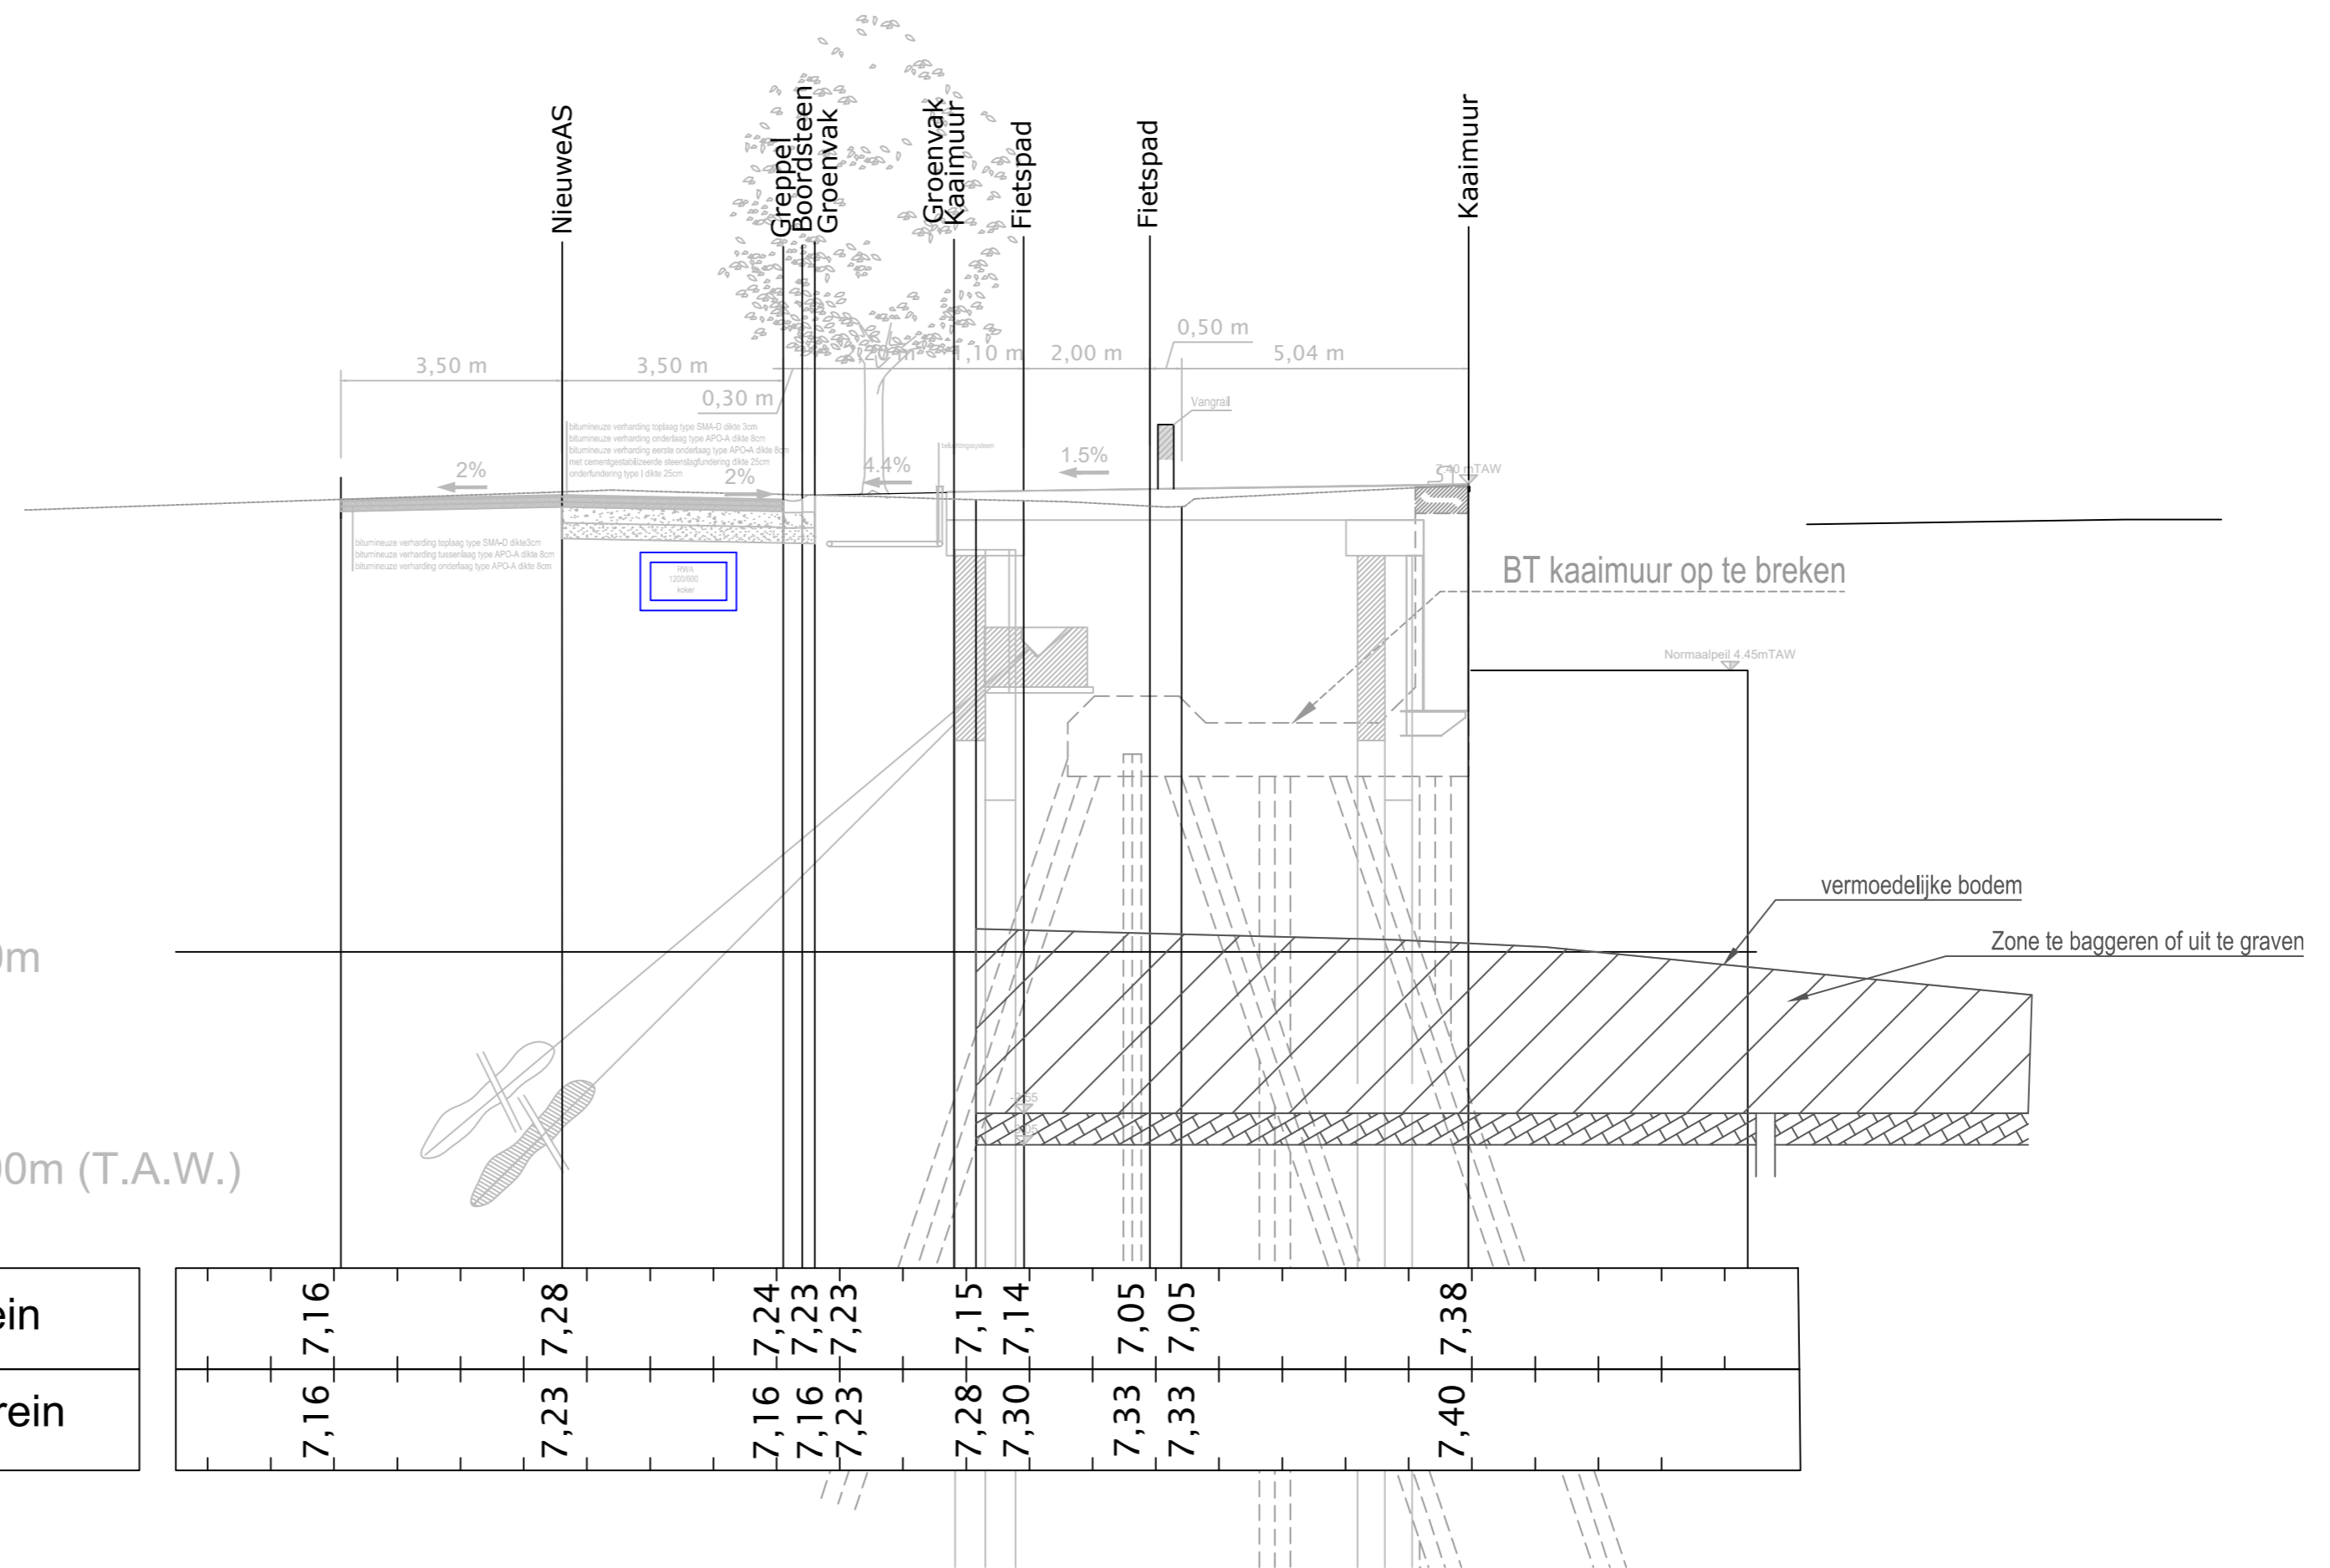

Niveaus bestaand terrein	7,16	7,16	7,28	7,24	7,23	7,23	7,15	7,14	7,05	7,05	7,38
Niveaus ontworpen terrein	7,16	7,23	7,23	7,16	7,23	7,23	7,28	7,30	7,33	7,33	7,40

ref. peil = 0.00m T.A.W

