


Dwarsprofiel 3  
Afstand op de as 250.00m

Schaal: 1/100  
Referentievlak: -5.00m (T.A.W.)

Niveaus bestaand terrein	7,16	7,16	7,28	7,24	7,23	7,23	7,15	7,14	7,05	7,05	7,38
Niveaus ontworpen terrein	7,16	7,23	7,23	7,16	7,16	7,23	7,28	7,30	7,33	7,33	7,40

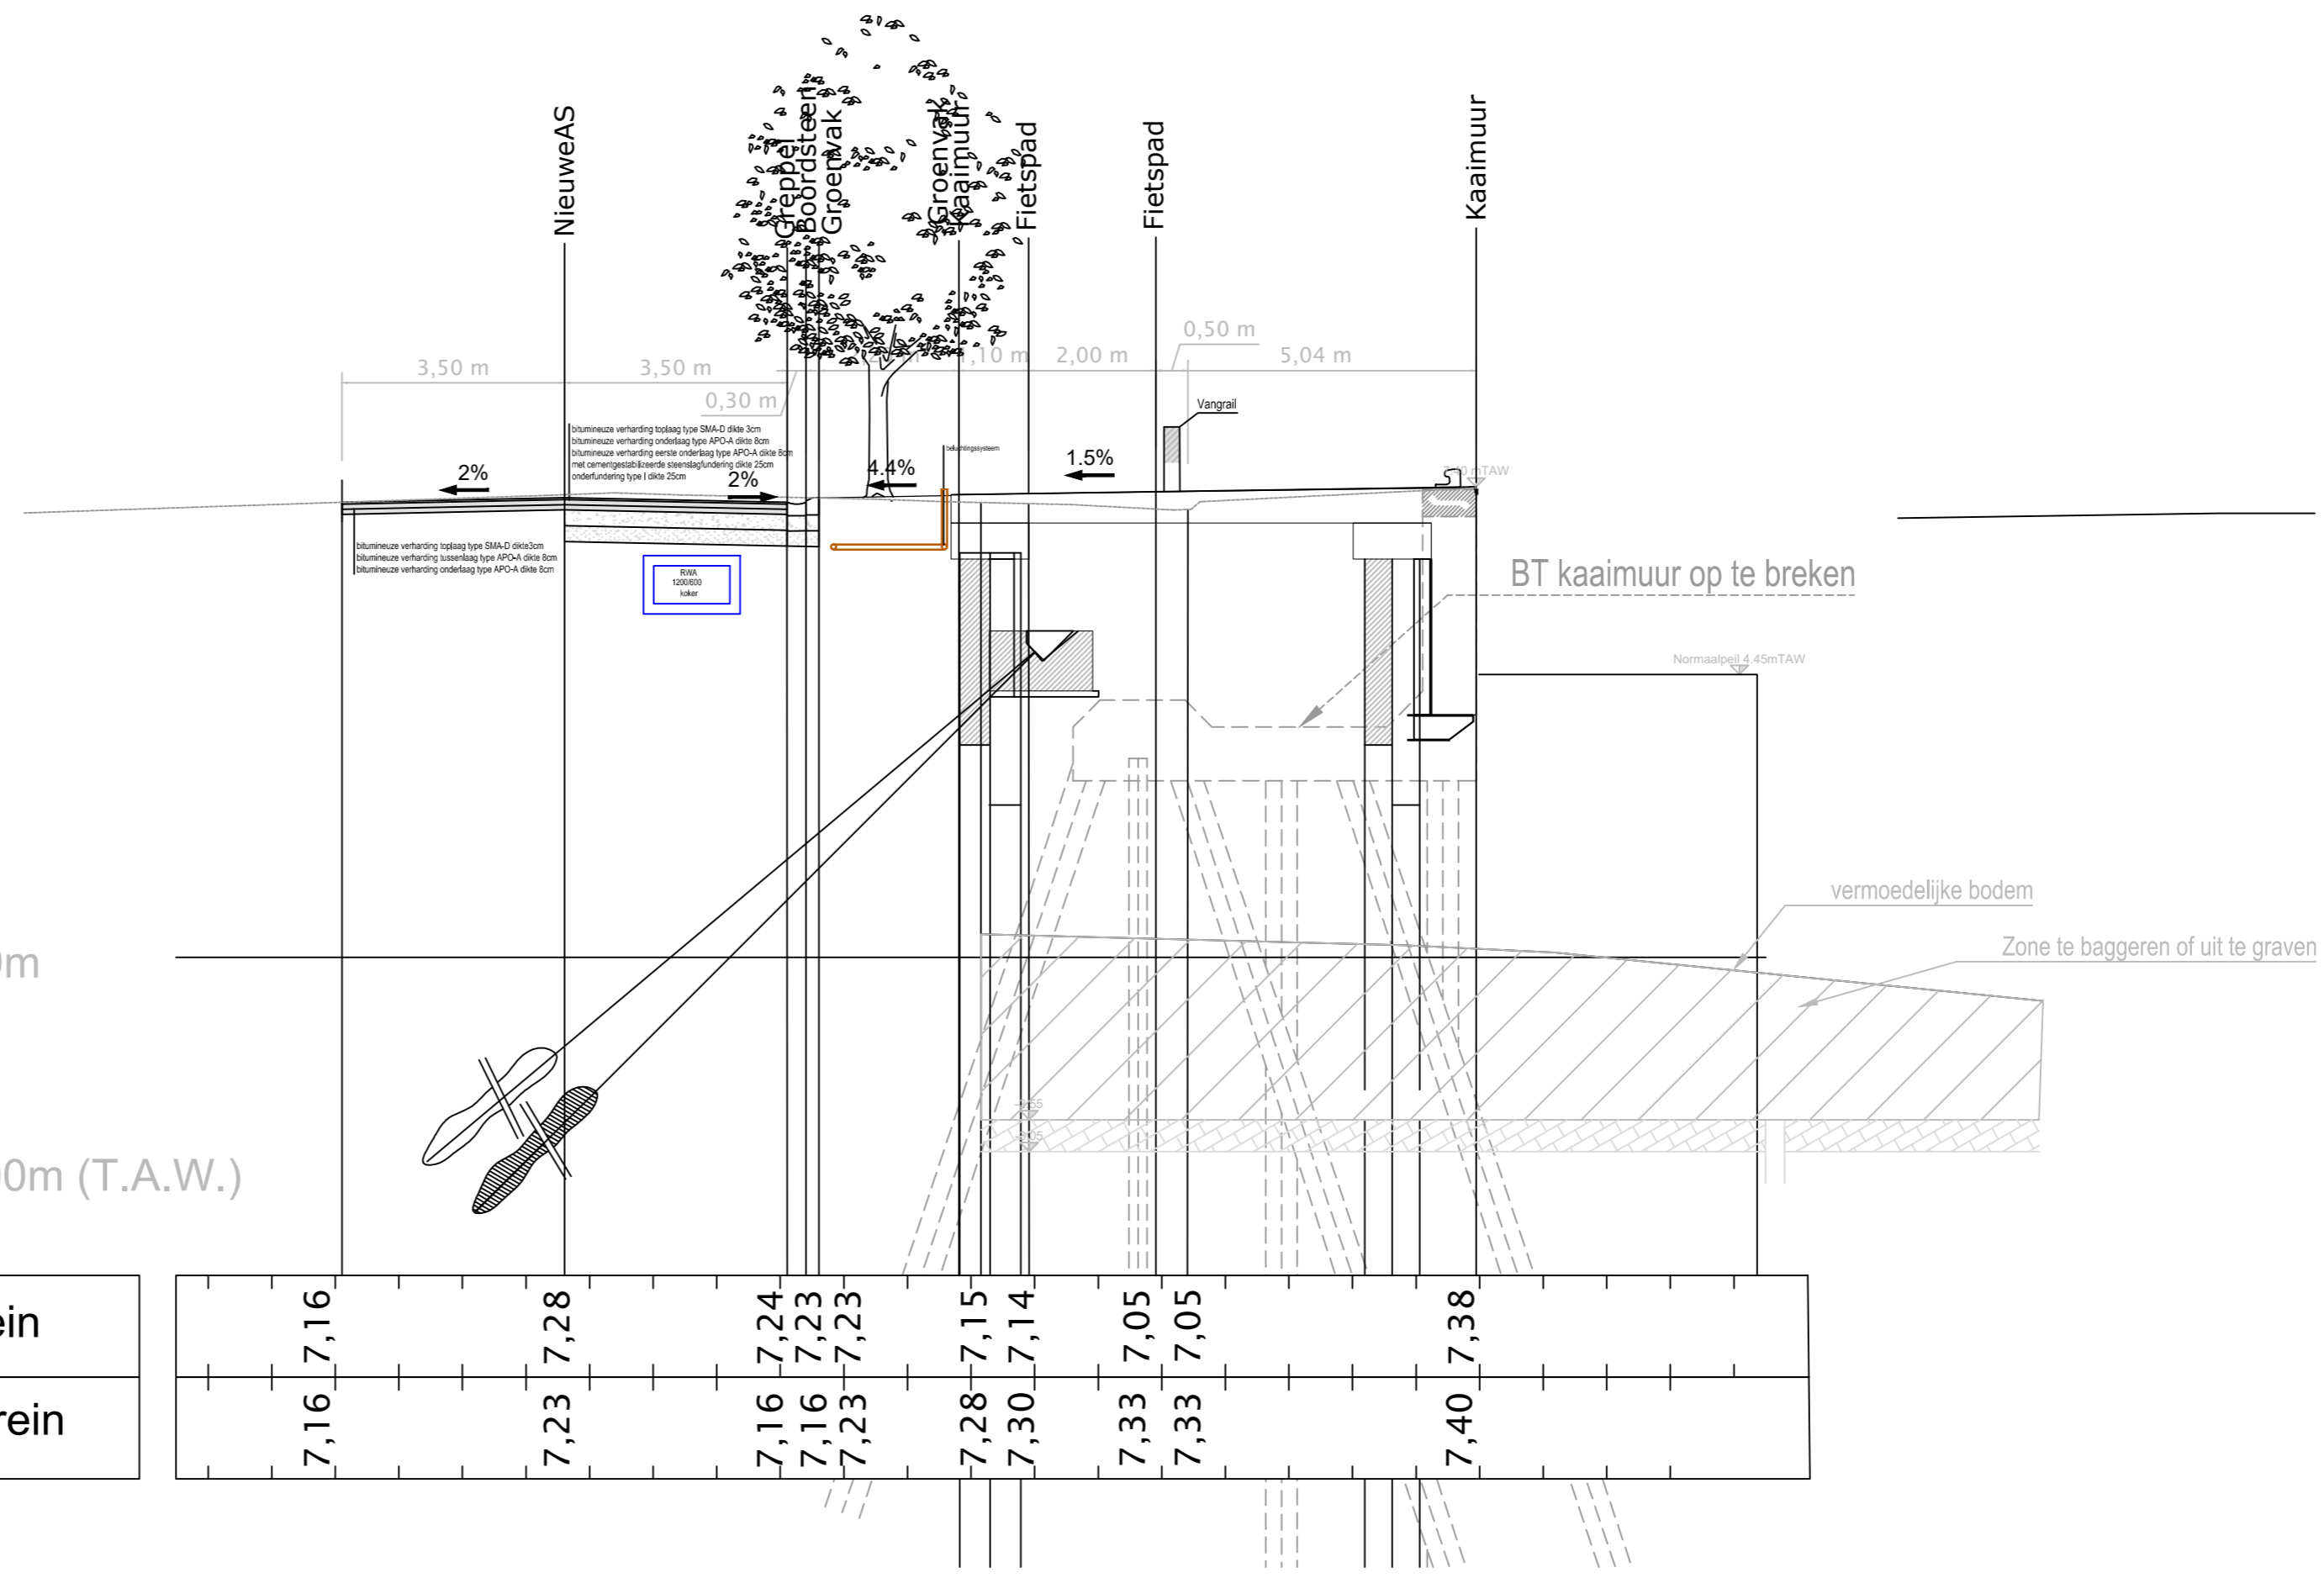

ref. peil = 0.00m T.A.W

