
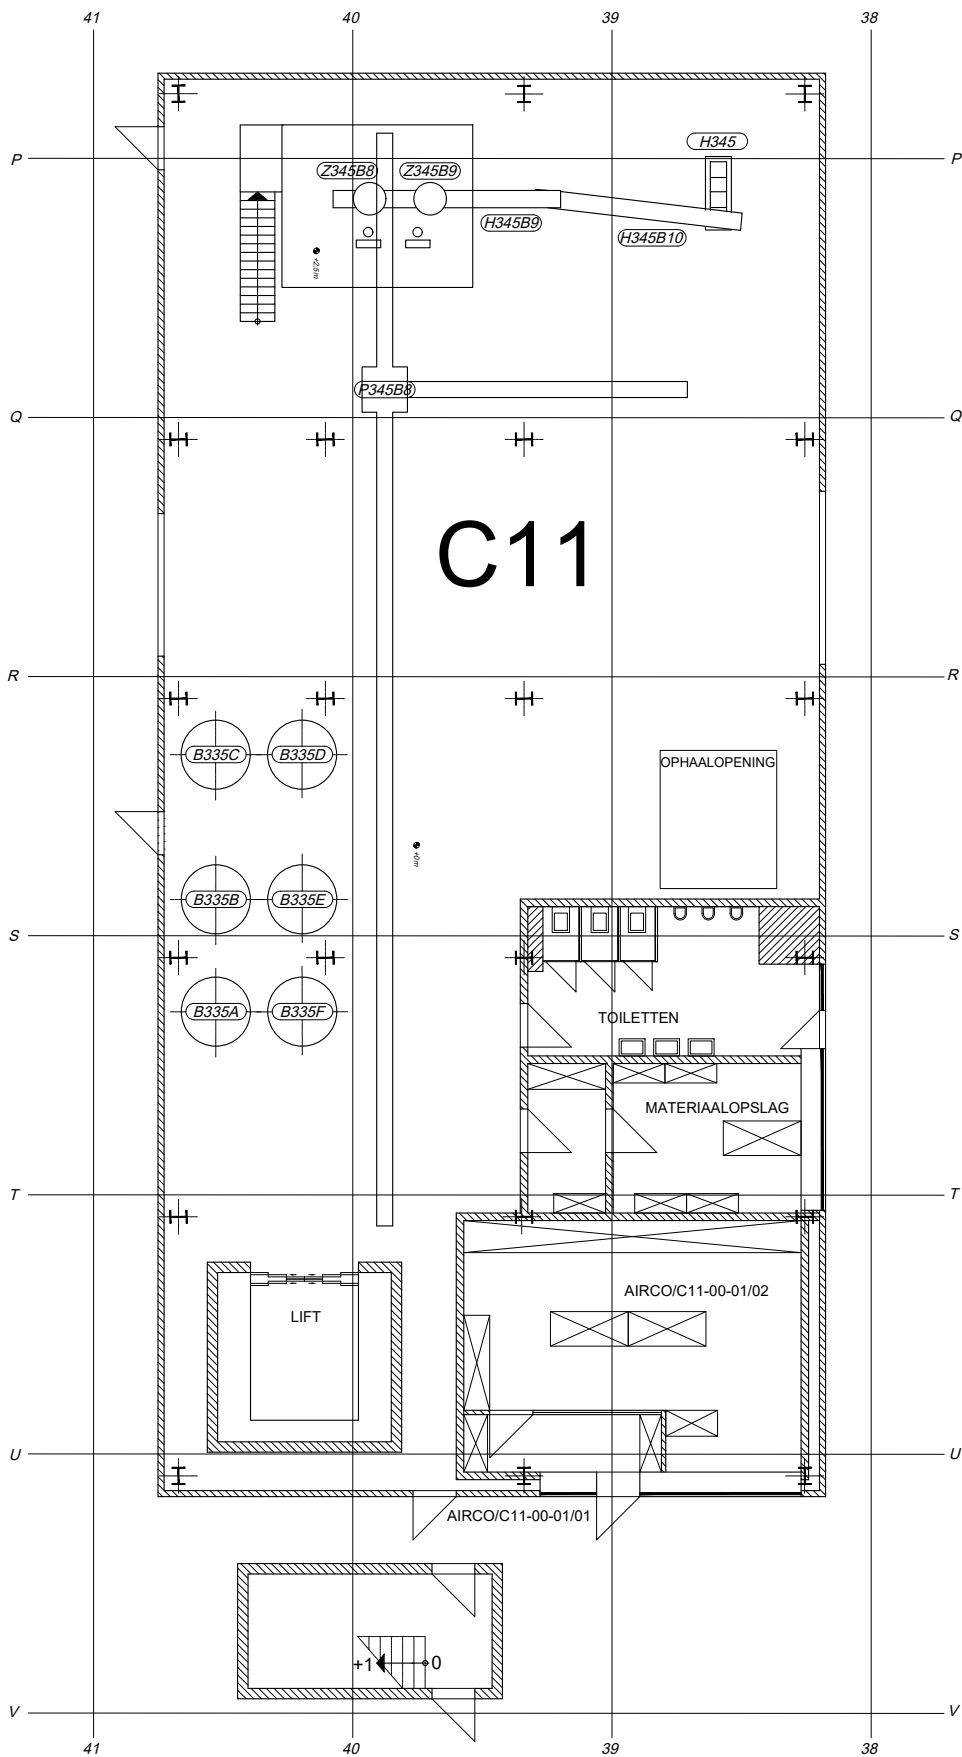
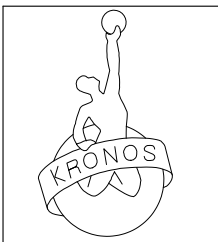


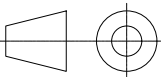

■ : NIEUWE APPARATEN

C11-00-01/01	Airco buitenunit PO-NB
C11-00-01/02	Airco opreatorlokaal PO-NB
H345B10	Transportvijs B10
H345B11	Transportvijs B11
V335A1	Compressor 1 lucht 10 bar
V335B1	Compressor 2 lucht 10 bar
V335C1	Compressor 1 lucht 16 bar
V335D1	Compressor 2 lucht 16 bar
Z345B8	Verbrandingskamer sproeidroger
Z345B9	Verdeler RTP tremie
ENTITEITEN	

												
DVP	FHx	02	11/12/24	DB		Update						
LG	FHx	01	01/06/16	SH		Airco bureel PO-NB						
HT	OPDR.	R.	DATUM	GETEK.	WIJZIGINGEN	HT	OPDR.	R.	DATUM	GETEK.	WIJZIGINGEN	
FILE: G:\Bedrijfsuitrusting\Bedrijfsgegevens - Tekeningen\Gebouwplannen\Omgevingsvergunningen\C11\10809-02.dwg												
		FORMAAT	OPDRACHTGEVER		SECTIEOVERSTE	PREVENTIEADVISEUR		HOOFD TEKENBUREEL				
		A3	Hosteaux, F.		Baele J.	Segers AS.		Goedertier L.				
C11 GEBOUW VERDIEP 0m							SCHAAL	1/175	POS.	999		
							DATUM	07/12/11	TEKENINGNUMMER		REV.	
							GETEK.	MVL	10809		02	
KRONOS S.A./ N.V. LANGERBRUGGE												