


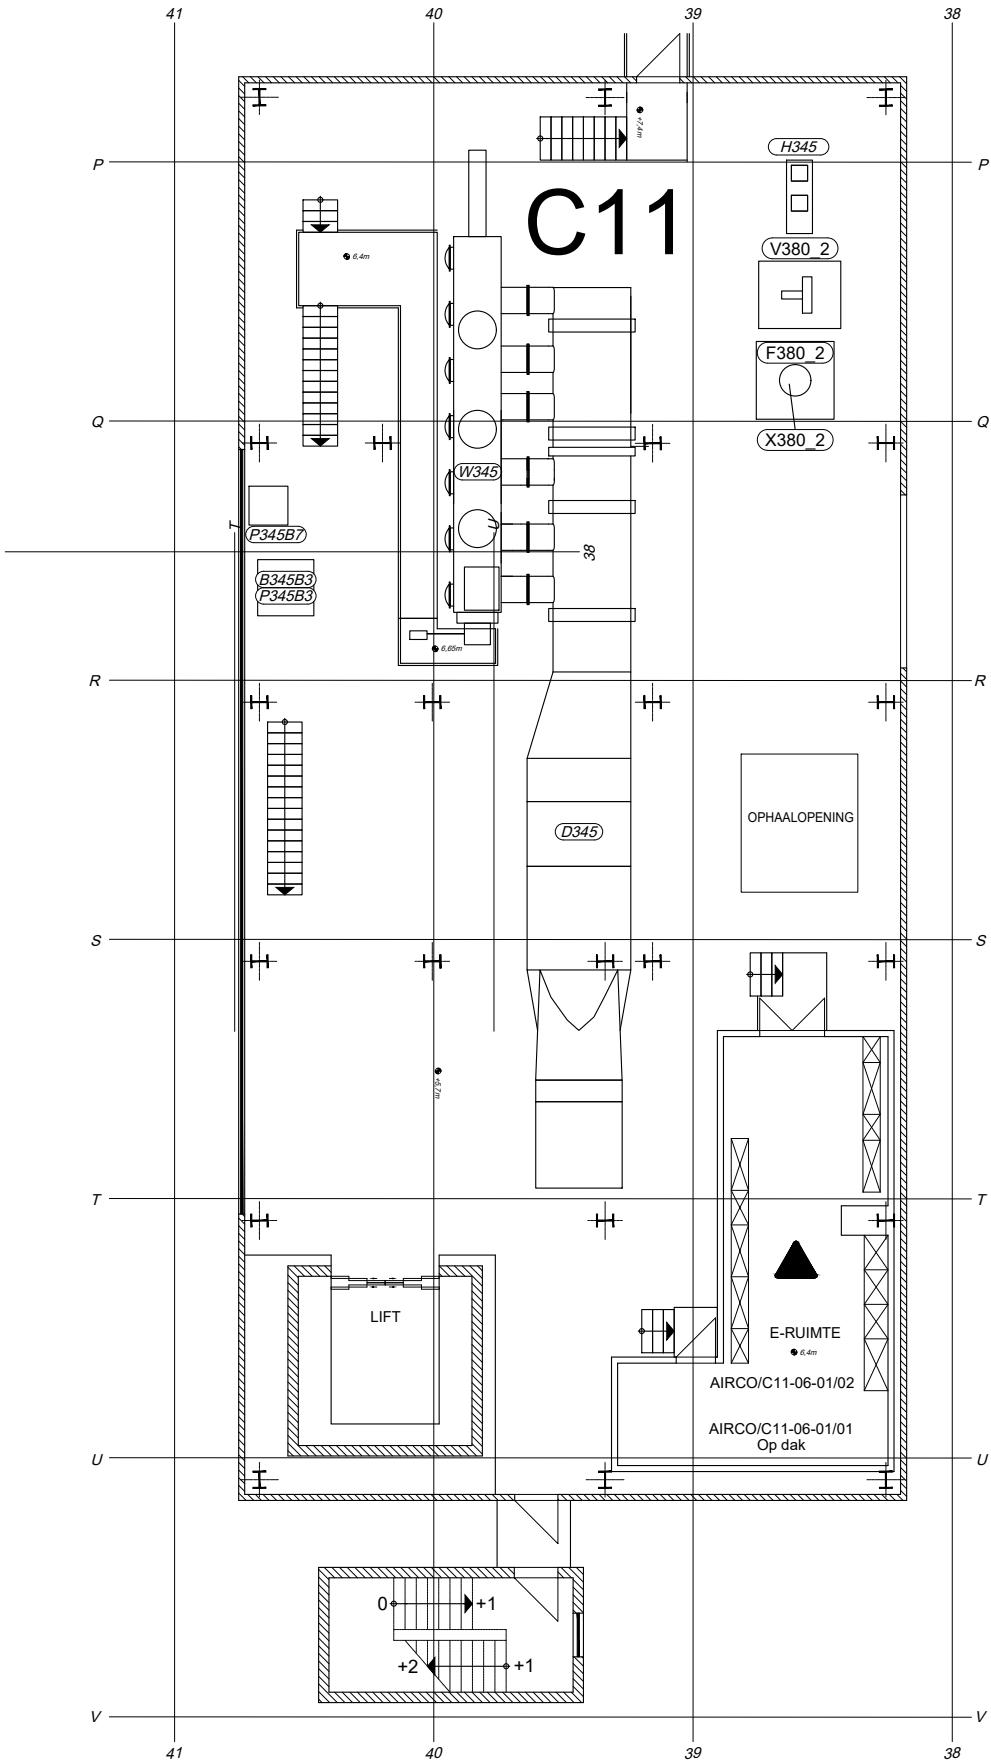


NIEUWE APPARATEN

AIRCO/C11-06-01/01	Airco buitenunit E-ruimte C11
AIRCO/C11-06-01/02	Airco E-ruimte C11

ENTITEITEN

F380_2	Filter stofafzuiging B11
D345	Brander wervelbeddroger
H345	Elevator wervelbeddroger
V380_2	Blower stofafzuiging B11
W345	Wervelbeddroger
W345B2	Warmterecuperatie wervelbeddroger
X380_2	Verdeler stofafzuiging B11

ENTITEITEN

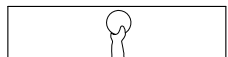														
DVP	FHx	03	09/12/24	SH	Update									
LG	FR	02	11/03/20	SH	360/20/176: Verpl. F380_2, V380_2 en X380_2									
LG	FHx	01	01/06/16	SH	AIRCO/C11-06-01/01									
HT	OPDR.	R.	DATUM	GETEK.	WIJZIGINGEN		HT	OPDR.	R.	DATUM	GETEK.	WIJZIGINGEN		

FILE: G:\Bedrijfsuitrusting\Bedrijfsgegevens - Tekeningen\Grondplannen gebouwen\Plannen vergunningsaanvragen\C11					
	FORMAAT	OPDRACHTGEVER	SECTIEOVERSTE	PREVENTIEADVISEUR	HOOFD TEKENBUREEL
A3	Hosteaux, F.	Baele J.	Segers AS.	Goedertier L.	

Vergunningsaanvraag C11 6,5m	SCHAAL	1/175	POS.	C11
	DATUM	07/12/11	TEKENINGNUMMER	REV.
	GETEK.	MVL	10810	03
KRONOS S.A./ N.V. LANGERBRUGGE				