


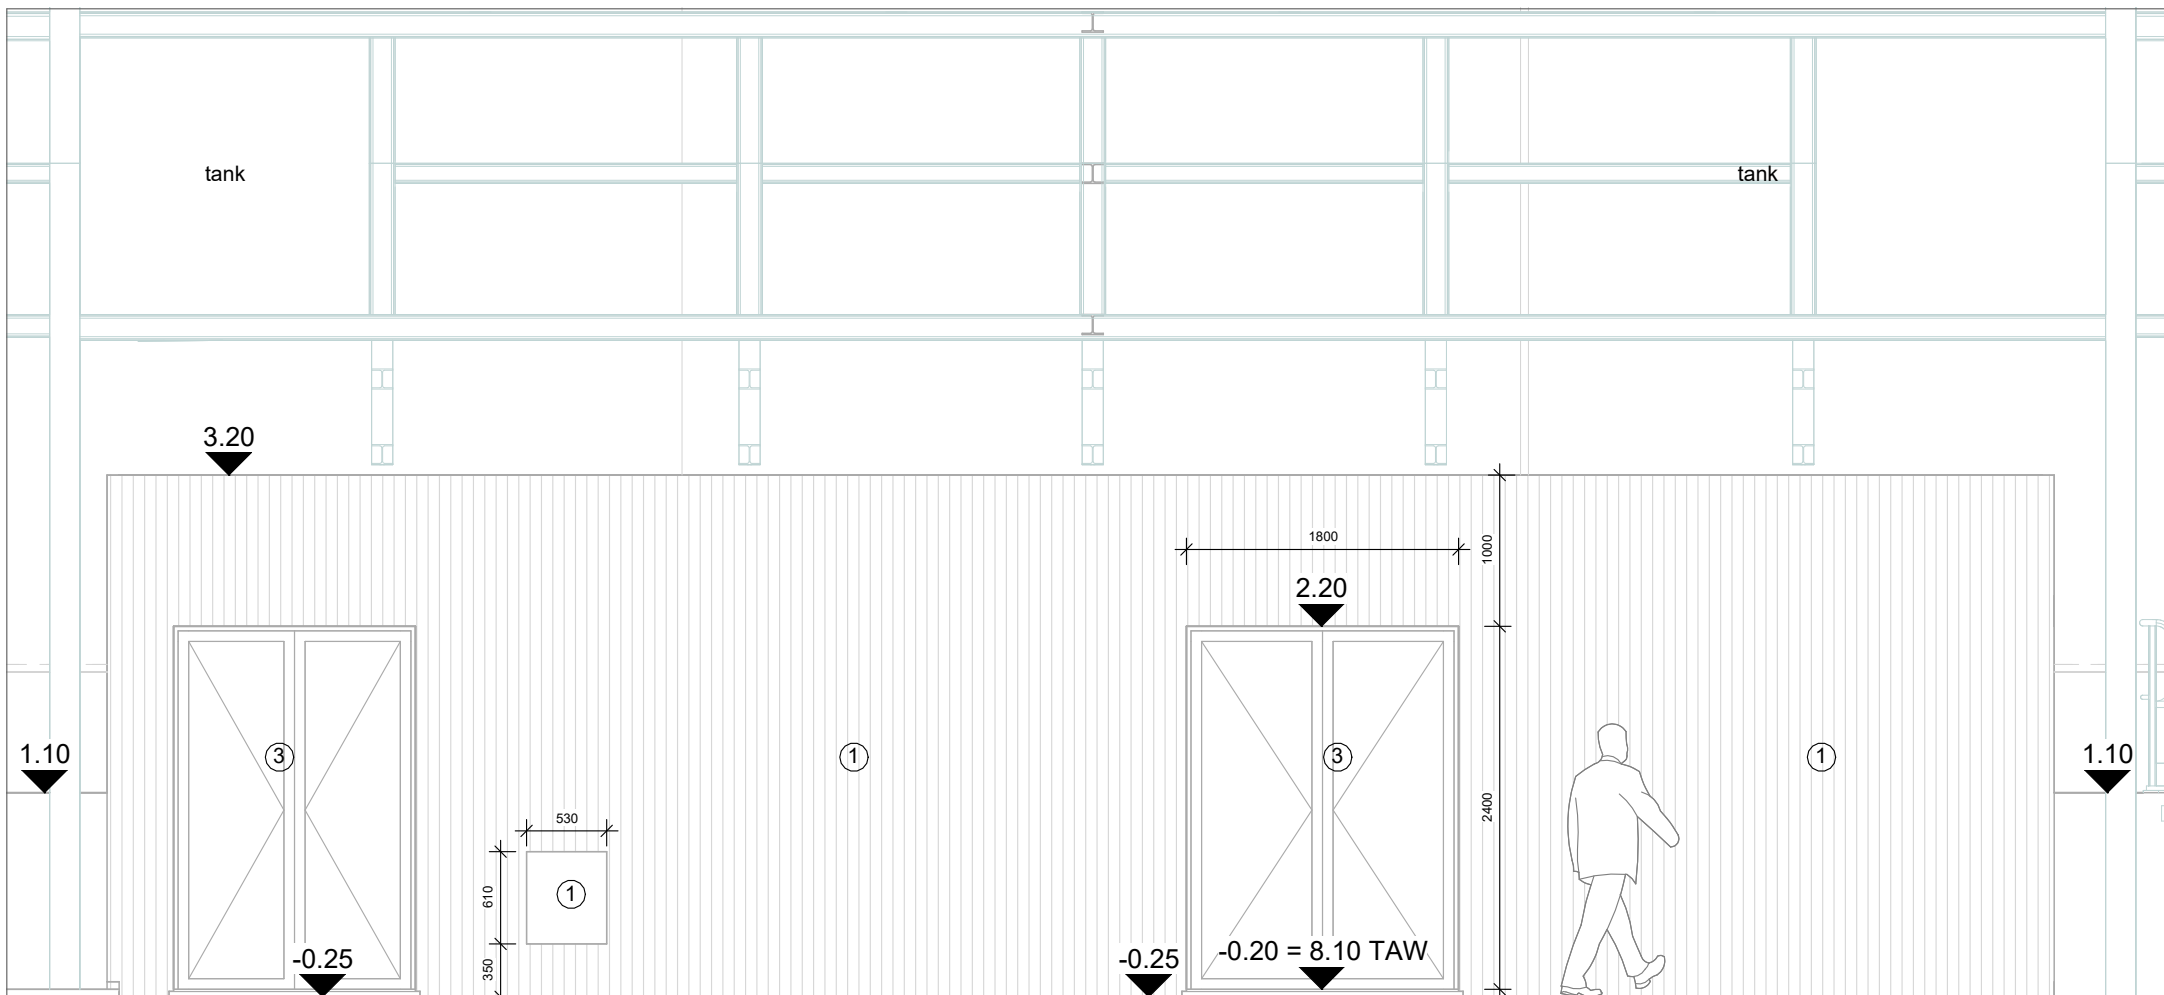

# Elektriciteitslokaal - Linkergevel

1 : 50

**Project** STT Gent TP10


**Dossier:** 24.153

**Plan:** BA\_Elektricitei slokaal\_GB\_N\_02\_Gevel links NT

**NR:** BA-A-GB-N-02

**Datum:** 10/10/2024

**Revisie:**

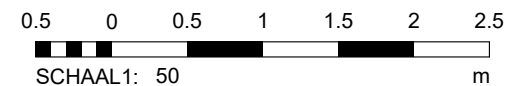

**Stranger.**