


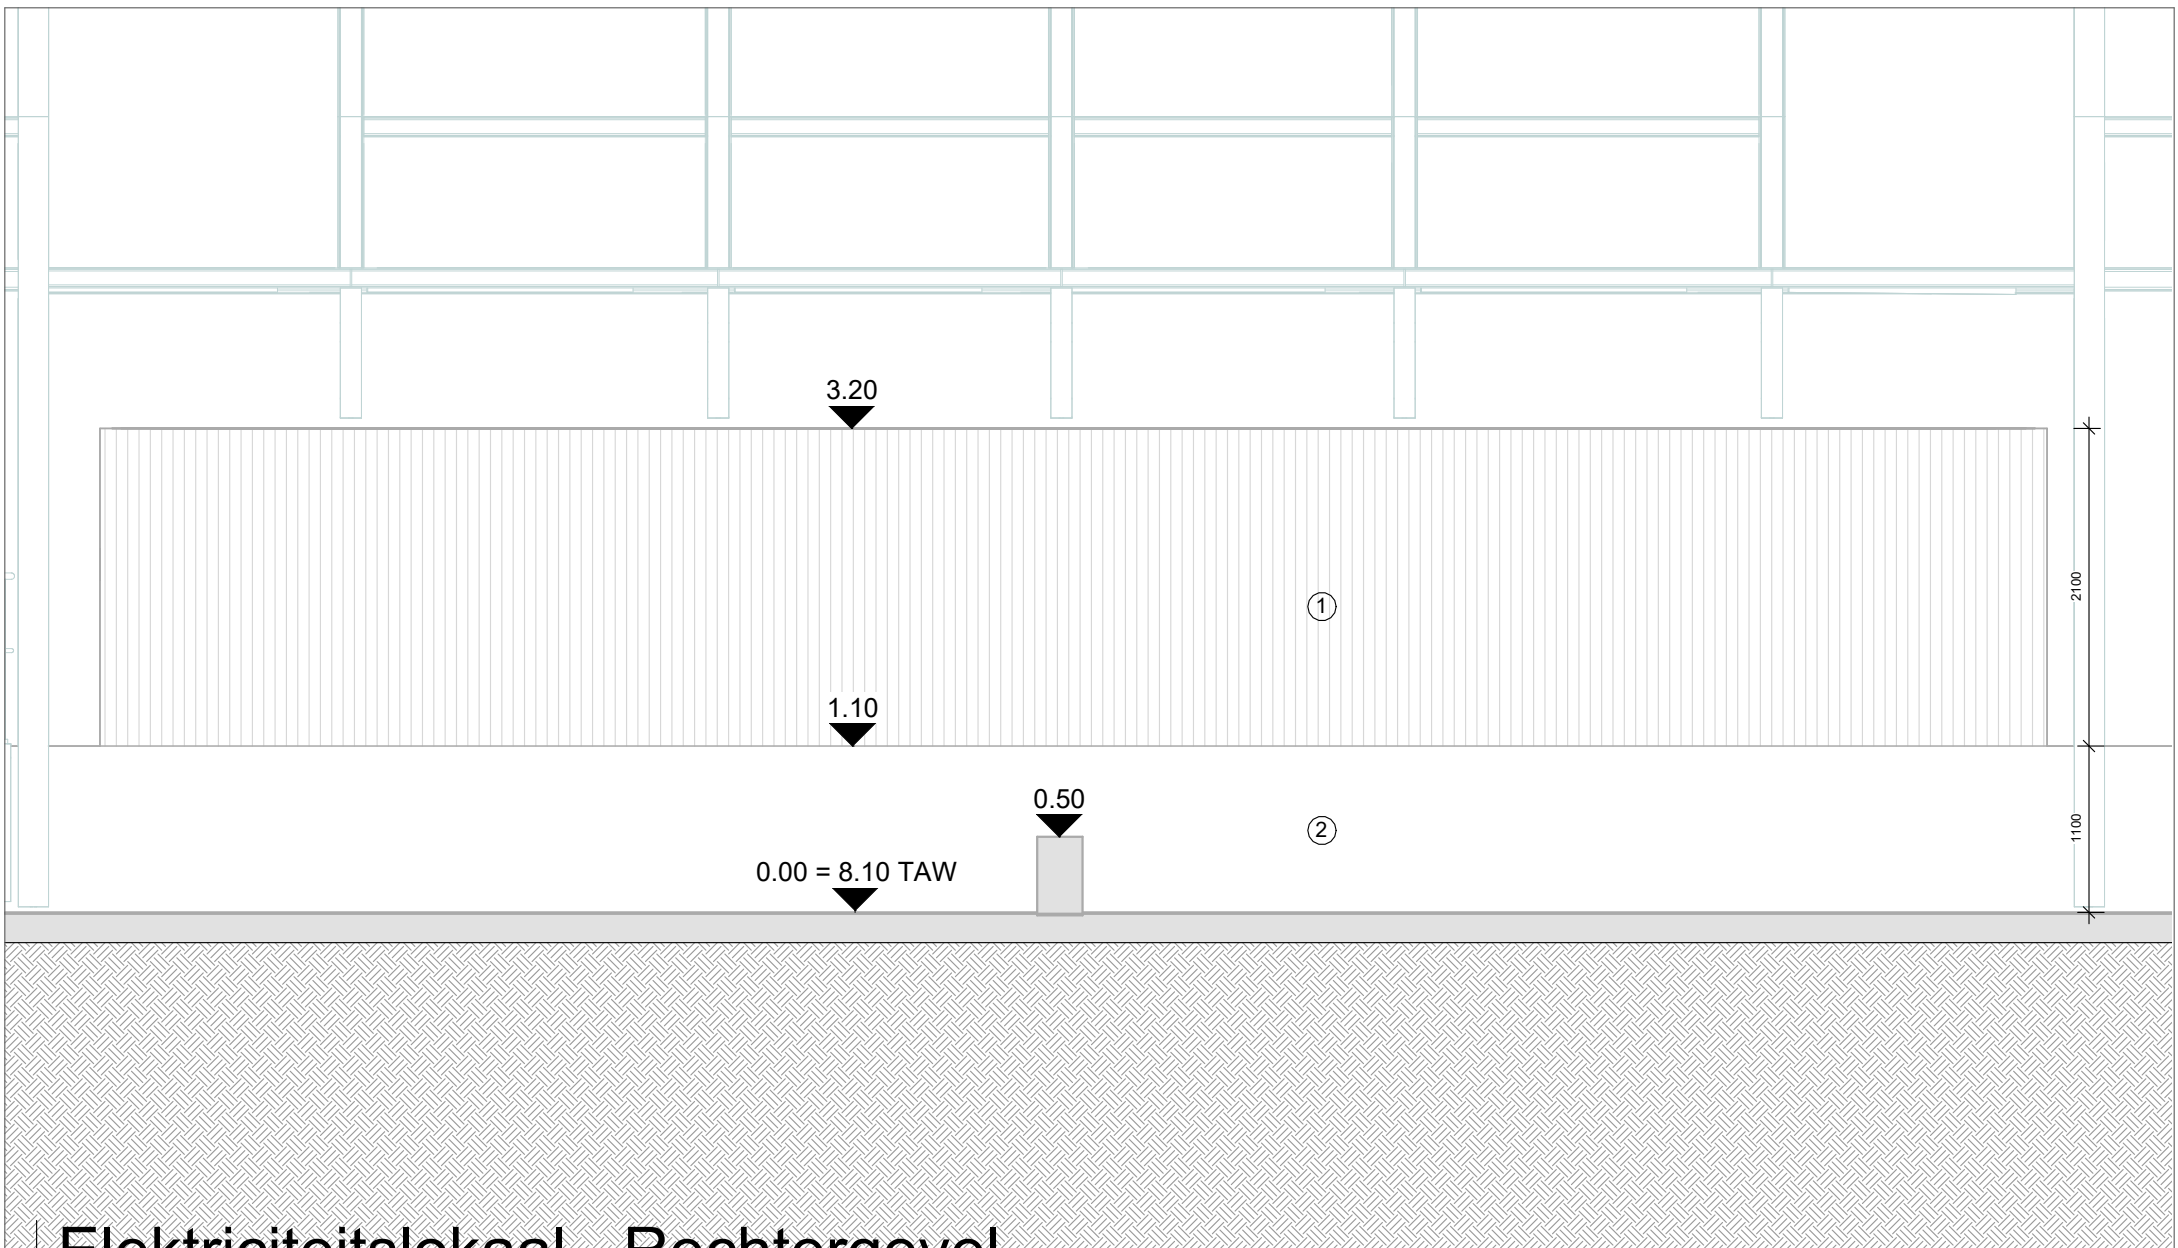


Elektriciteitslokaal - Rechtergevel

1 : 50

Project STT Gent TP10
Dossier: 24.153

Plan: BA_Elektriciteitslokaal_GB_N_04_Gevel rechts
NR: NT BA-A-GB-N-04
Datum: 10/10/2024 **Revisie:**

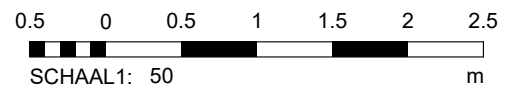

Stranger.