


TP10

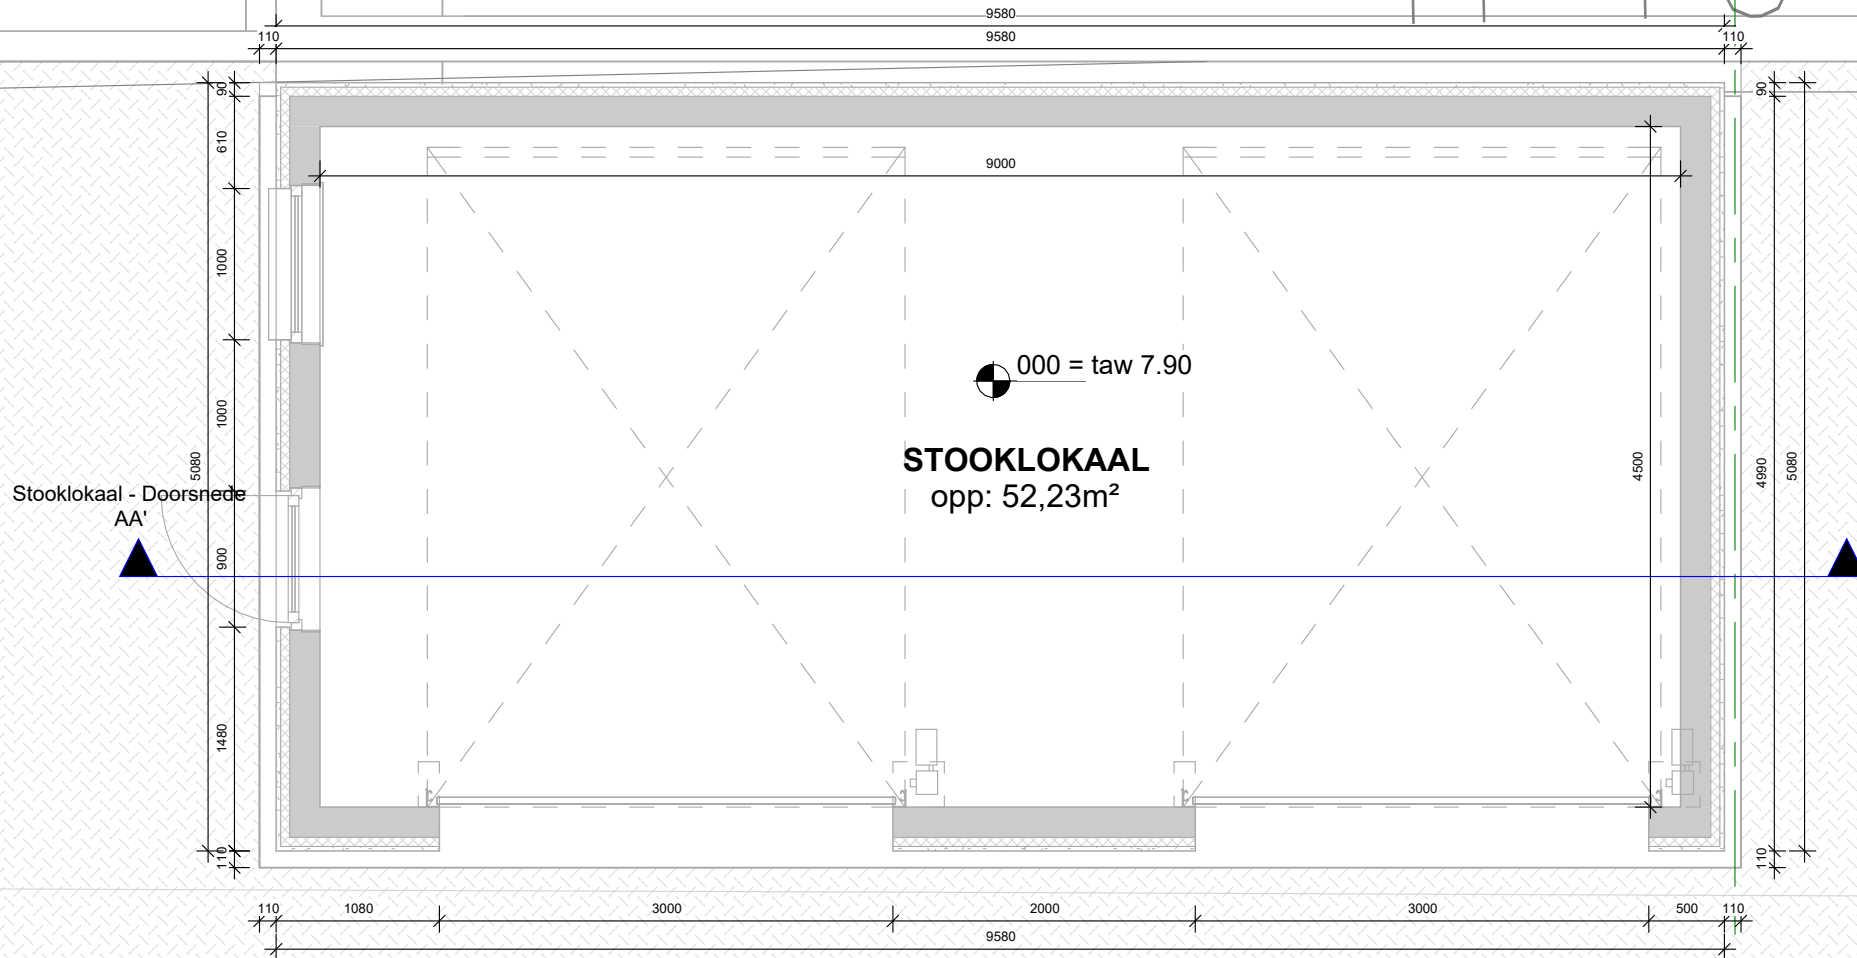

Stooklokaal - Grondplan

1 : 50

Project STT Gent TP10

Dossier: 24.153

Plan: BA_Stooklokaal_PB_N_02_Gelijkvloers NT

NR: BA-B-PB-N-02

Datum: 10/10/2024

Revisie:



Stranger.