


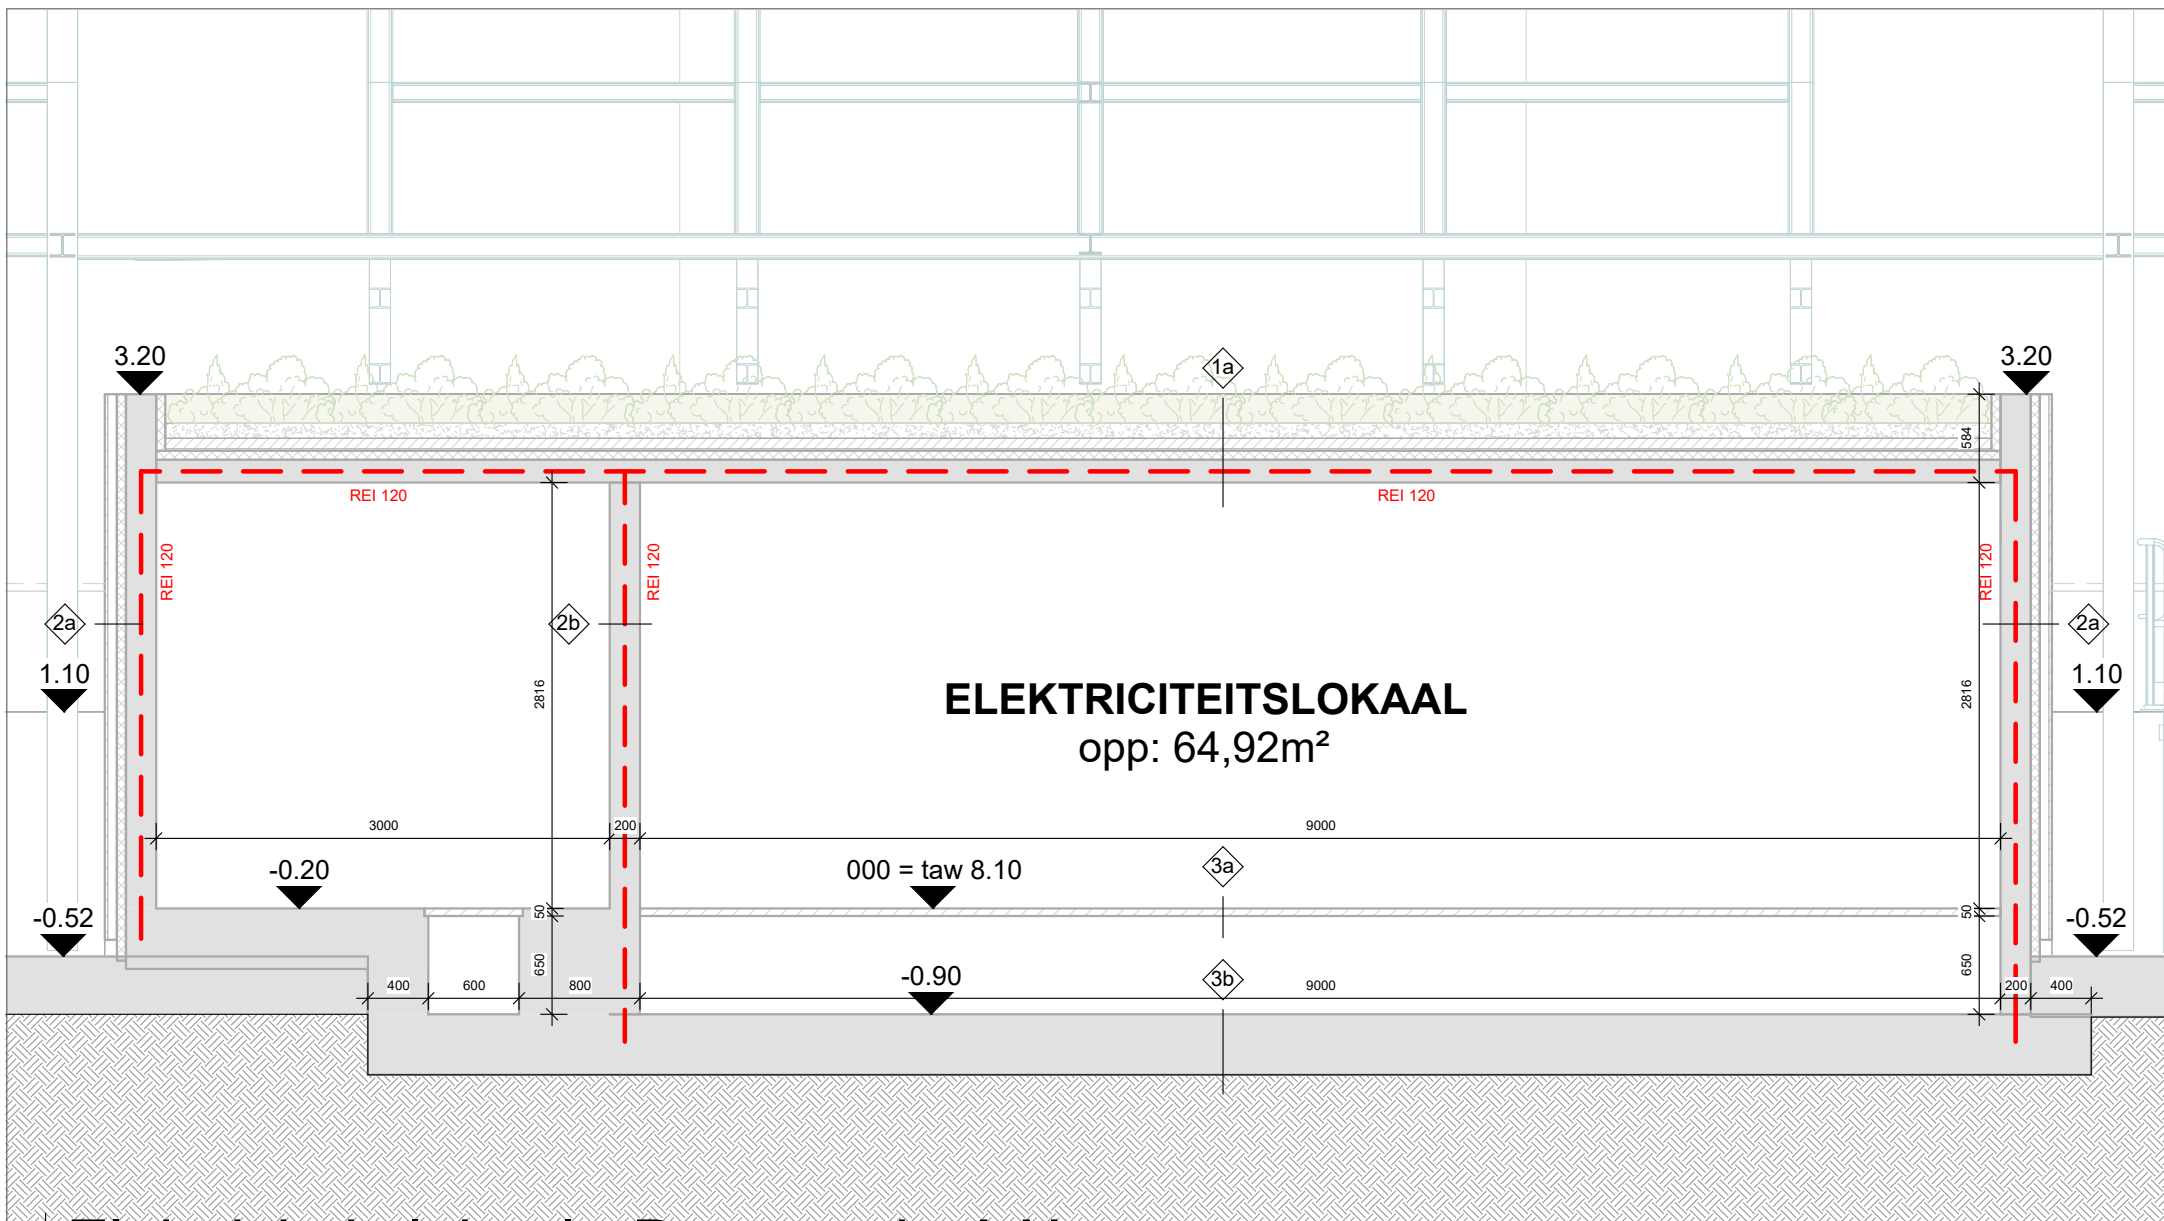

Elektriciteitslokaal - Doorsnede AA'

1 : 50

Project STT Gent TP10


Dossier: 24.153

Plan: BA_Elektriciteitslokaal_SB_N_01_Snede AA' NT

NR: BA-A-SB-N-01

Datum: 10/10/2024

Revisie:

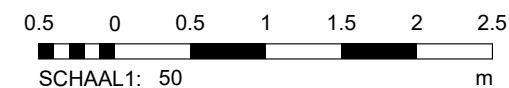

Stranger.