


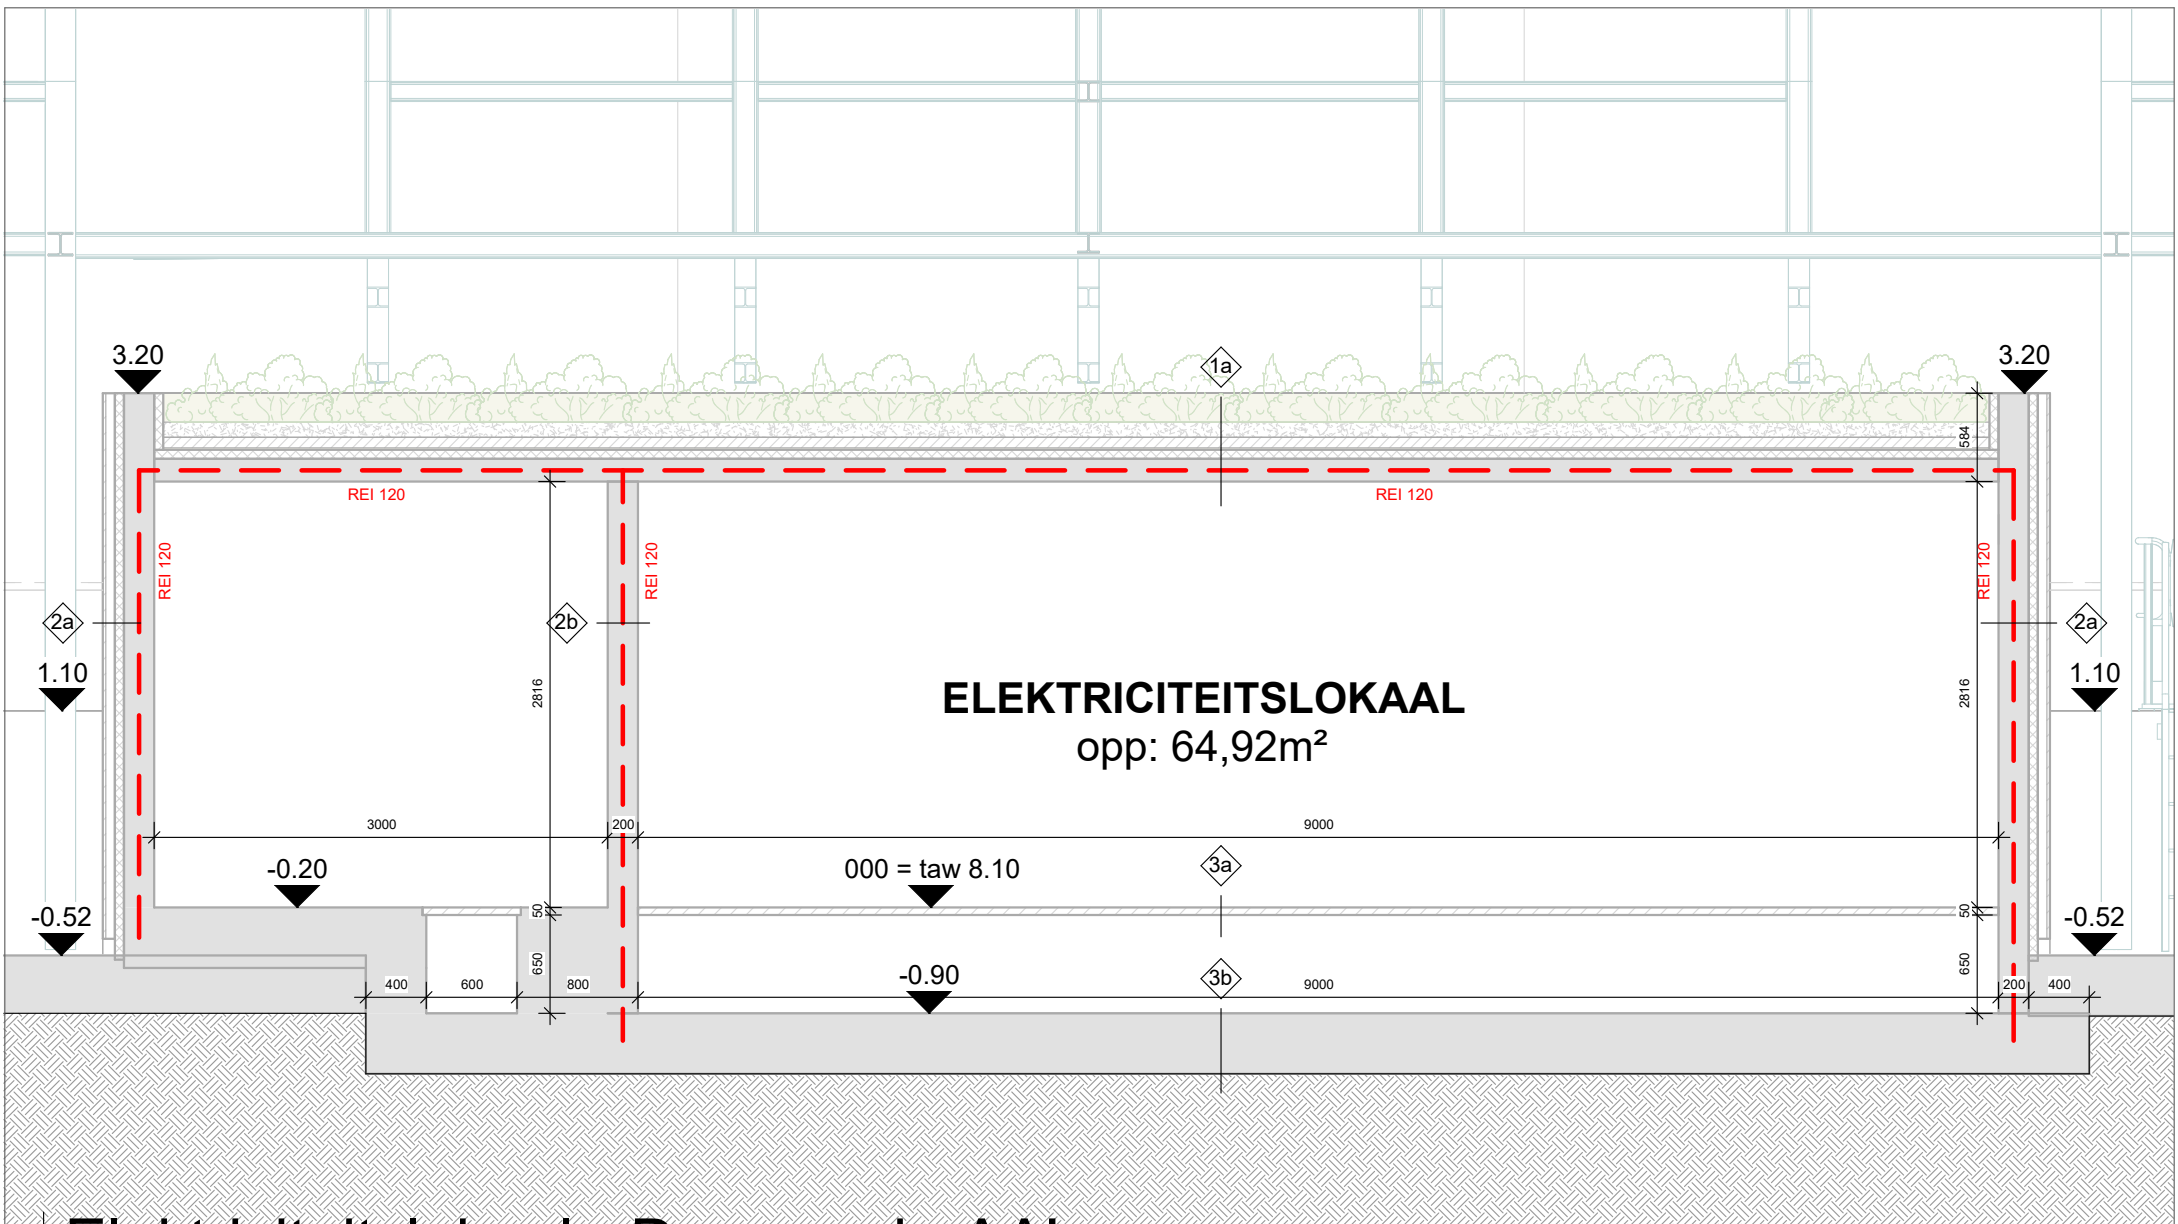


Elektriciteitslokaal - Doorsnede AA'

1 : 50

Project STT Gent TP10
Dossier: 24.153

Plan: BA_Elektriciteitslokaal_S_N_01_Snede AA' NT
NR: BA-A-S-N-01
Datum: 10/10/2024 **Revisie:**

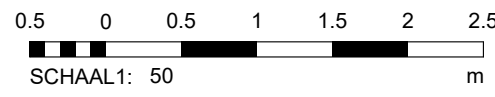

Stranger.